



EXHIBIT C


Site Plan Drawing

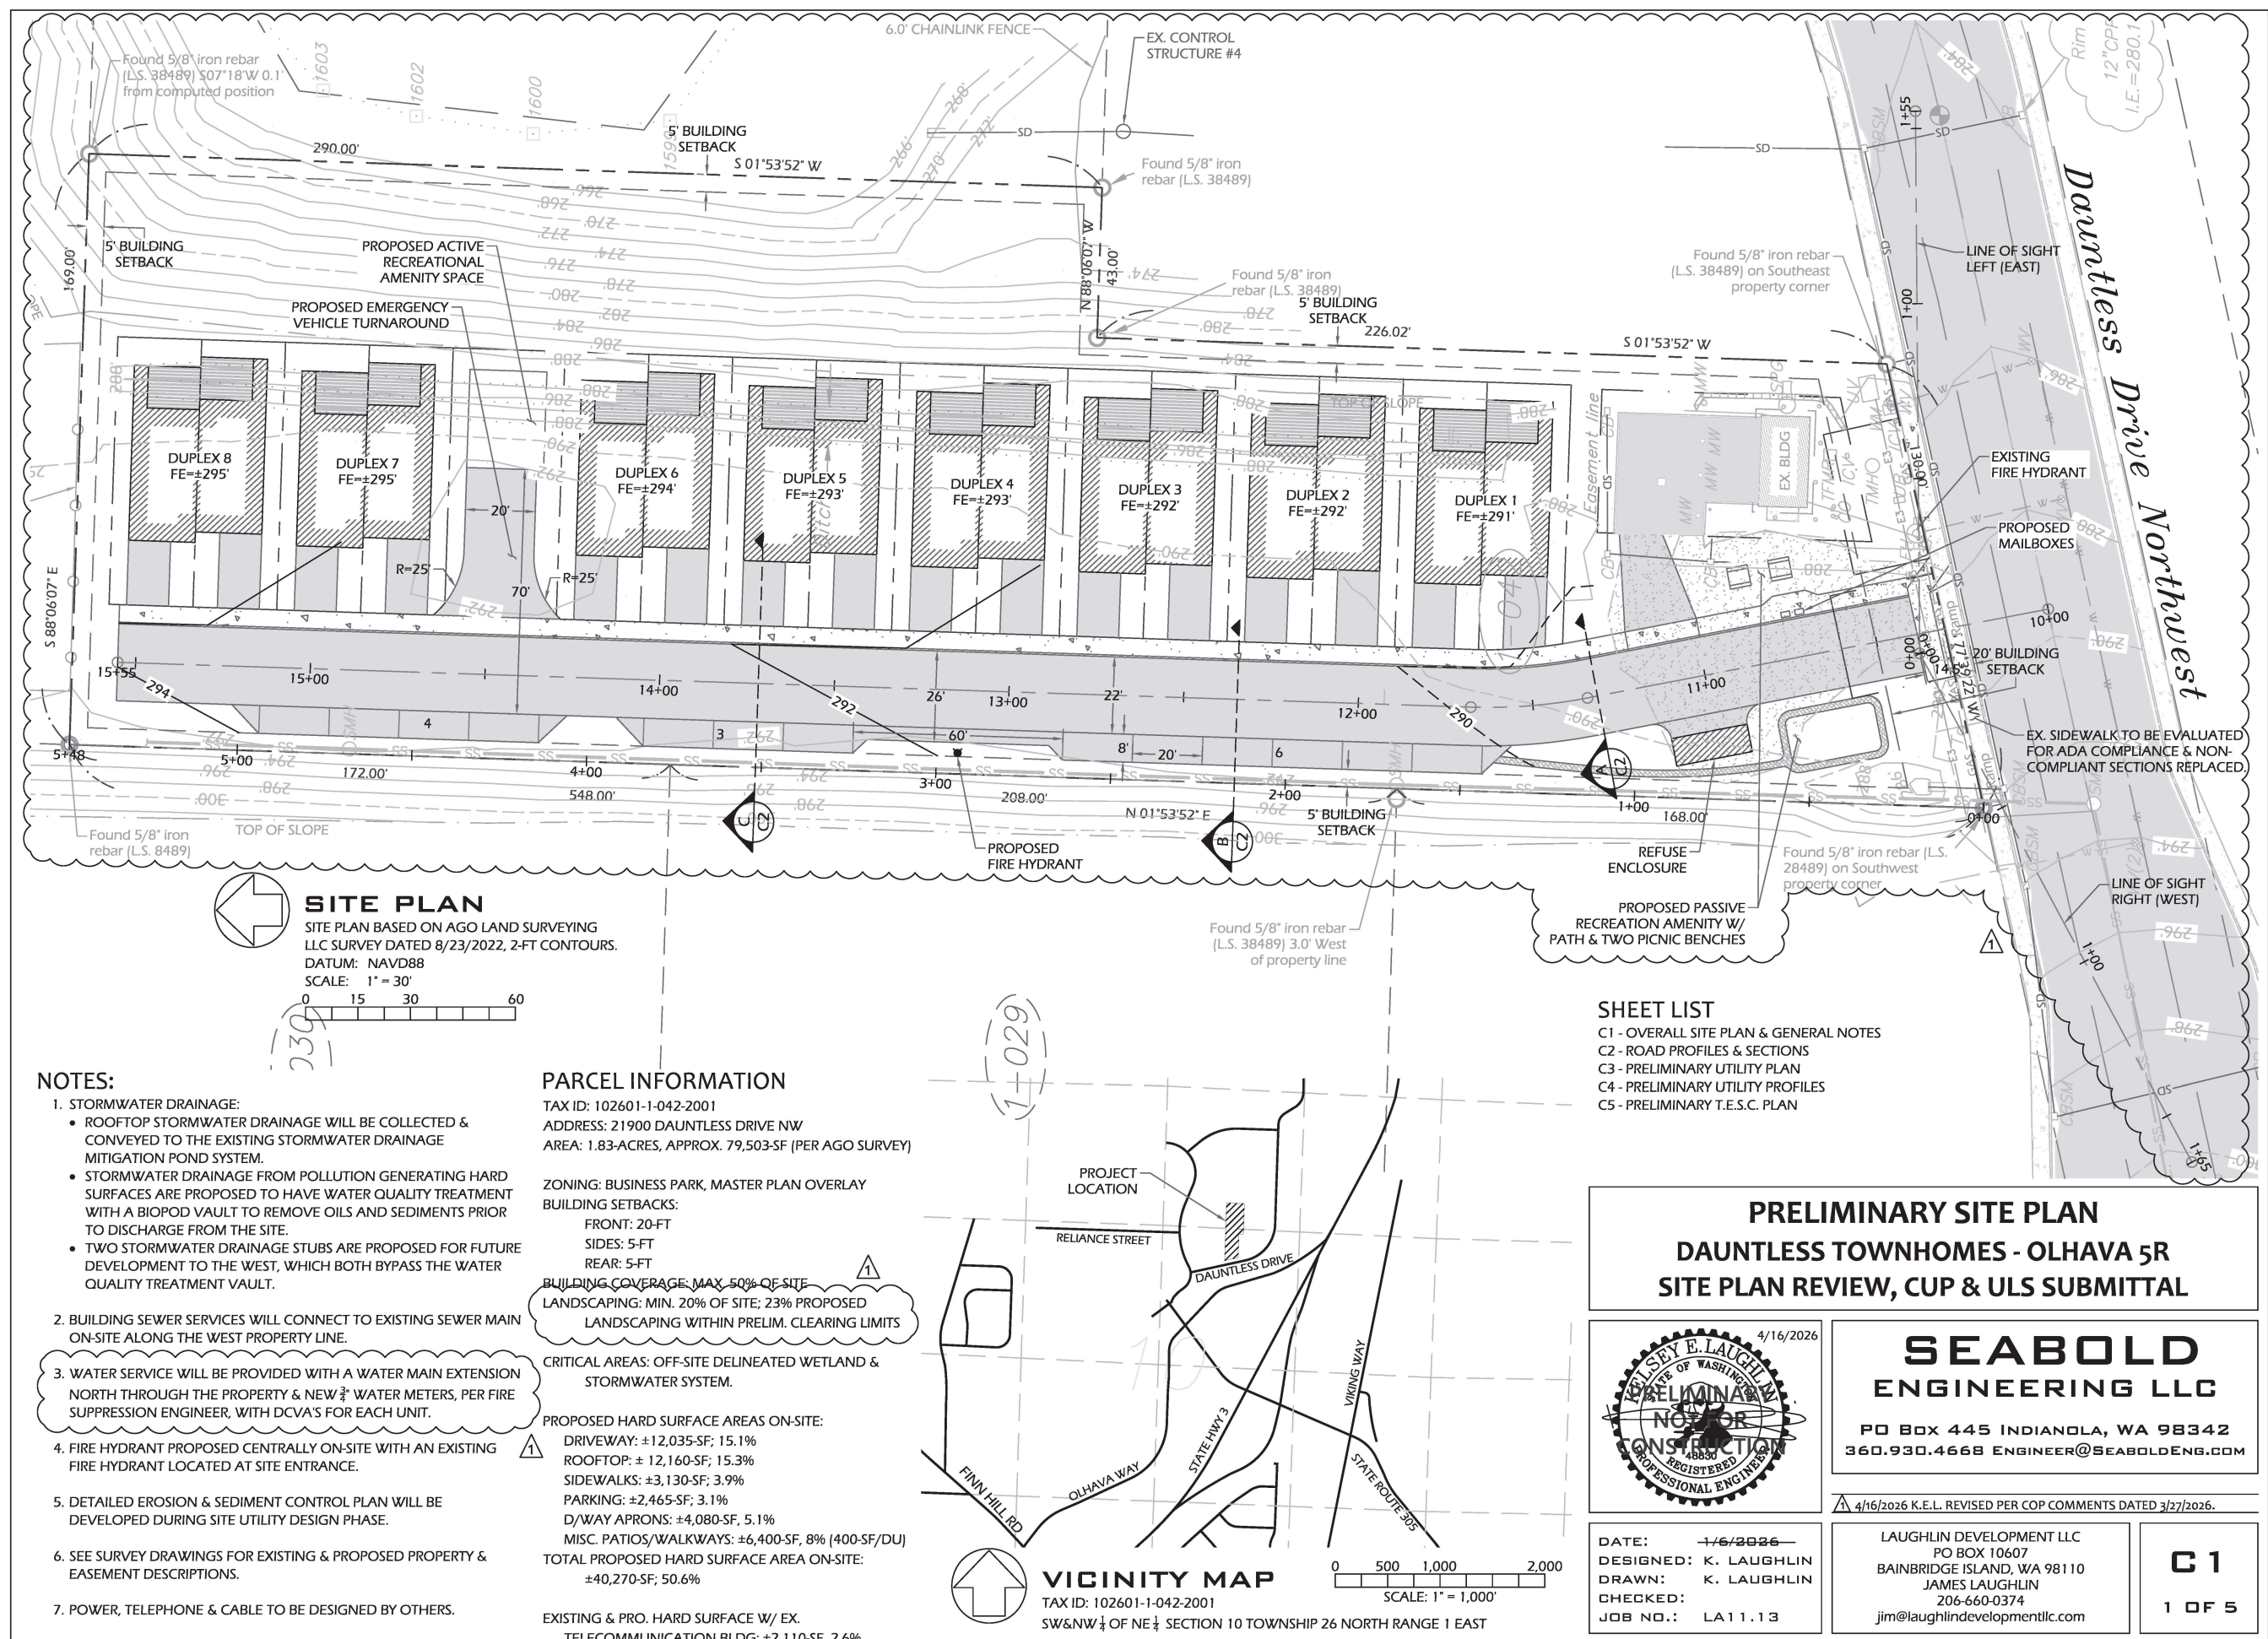

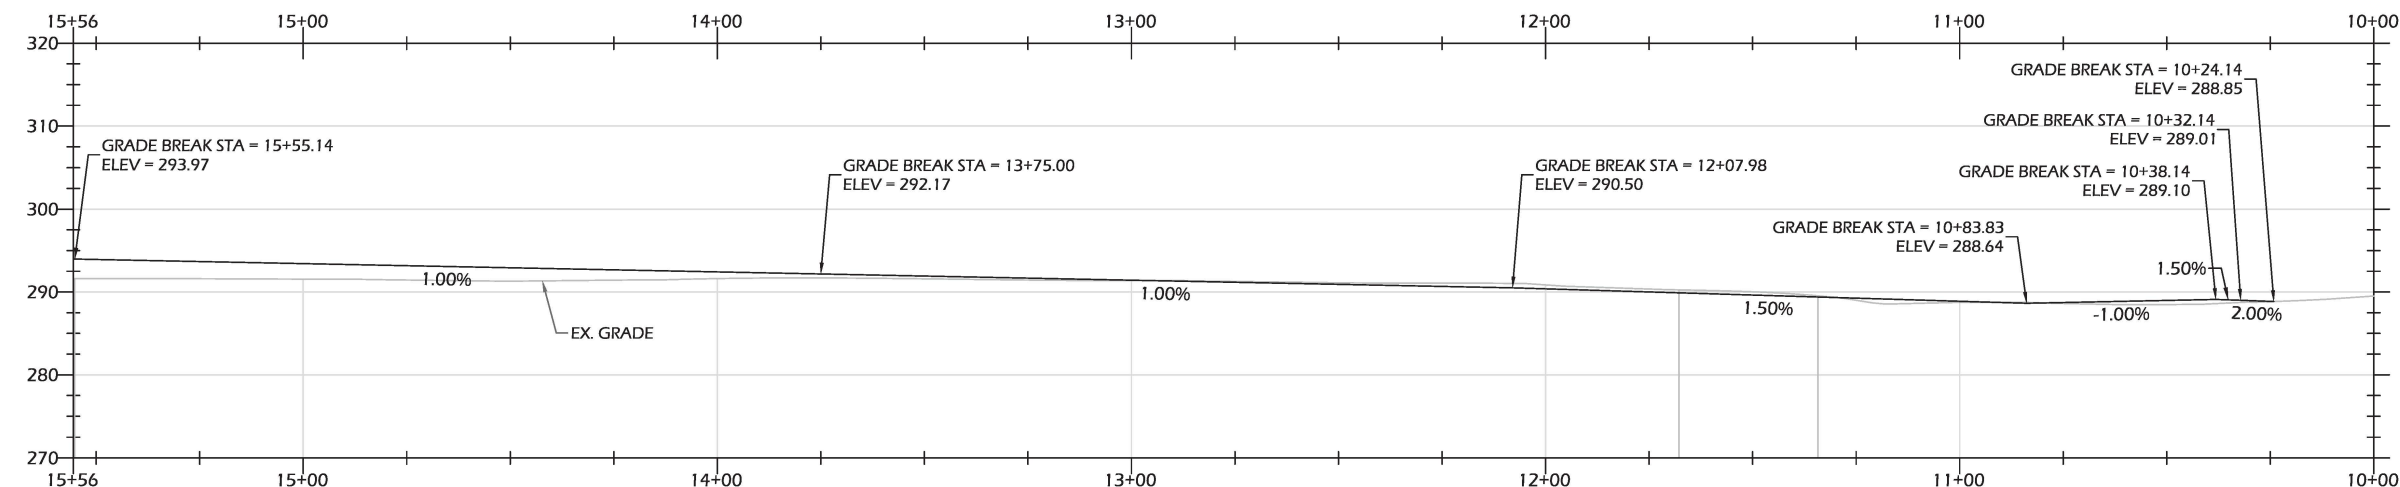


ROAD PROFILE STA 10+00 - 15+56

SCALE: 1" = 30' H
1" = 15' V
ELEVATIONS SHOWN AT ROAD CENTERLINE


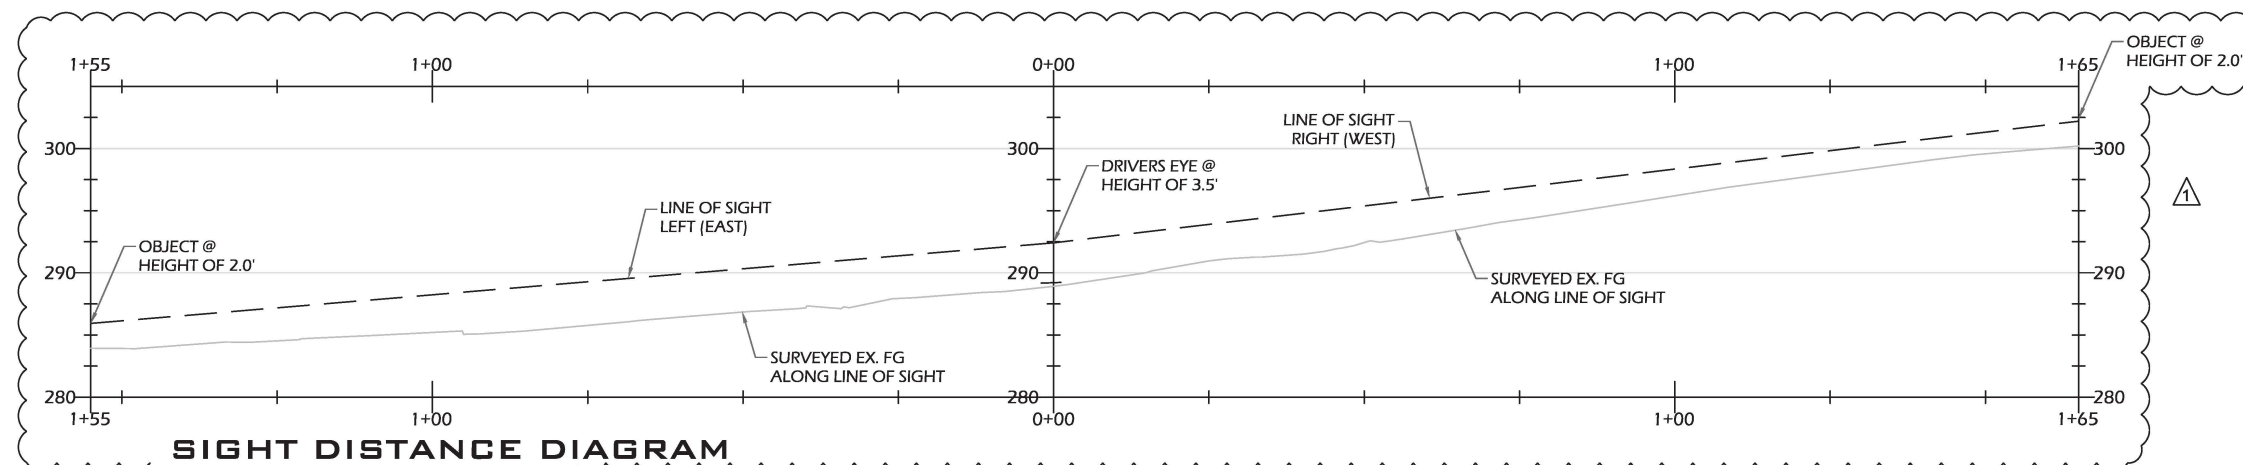


SIGHT DISTANCE DIAGRAM



SCALE: 1" = 20' H
1" = 10' V
ELEVATIONS SHOWN ALONG LINE OF SIGHT
DAUNTLESS DRIVE SPEED LIMIT: 25-MPH

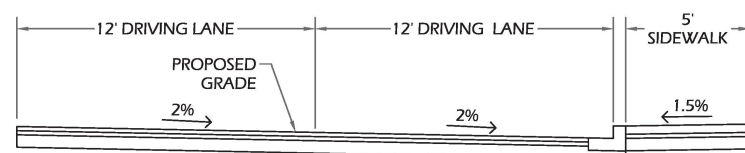

ROAD SECTION
SCALE: 1" = 5'

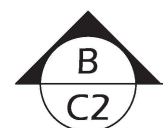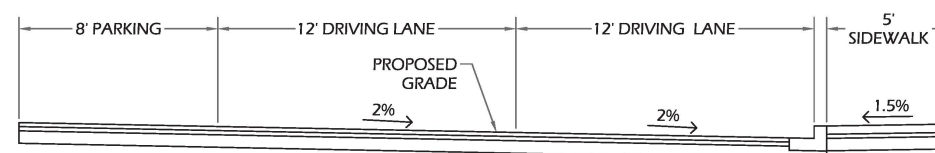


ROAD SECTION
SCALE: 1" = 5'

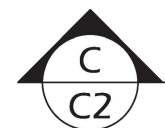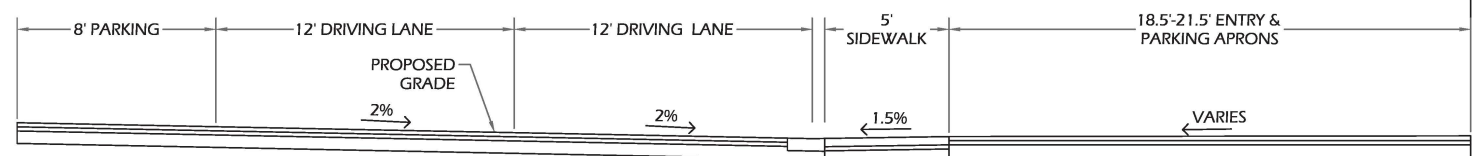

ROAD SECTION
SCALE: 1" = 5'

PRELIMINARY ROAD PROFILE & SECTIONS
DAUNTLESS TOWNHOMES - OLHAVA 5R
SITE PLAN REVIEW, CUP & ULS SUBMITTAL

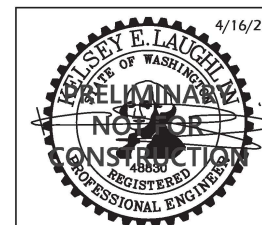

4/16/2026


DATE: ~~1/6/2026~~
DESIGNED: K. LAUGHLIN
DRAWN: K. LAUGHLIN
CHECKED:
JOB NO.: LA11.13


SEABOLD
ENGINEERING LLC
PO BOX 445 INDIANOLA, WA 98342
360.930.4668 ENGINEER@SEABOLDENG.COM

4/16/2026 K.E.L. REVISED PER COP COMMENTS DATED 3/27/2026.

LAUGHLIN DEVELOPMENT LLC
PO BOX 10607
BAINBRIDGE ISLAND, WA 98110
JAMES LAUGHLIN
206-660-0374
jim@laughlindevelopmentllc.com


C2
2 OF 5

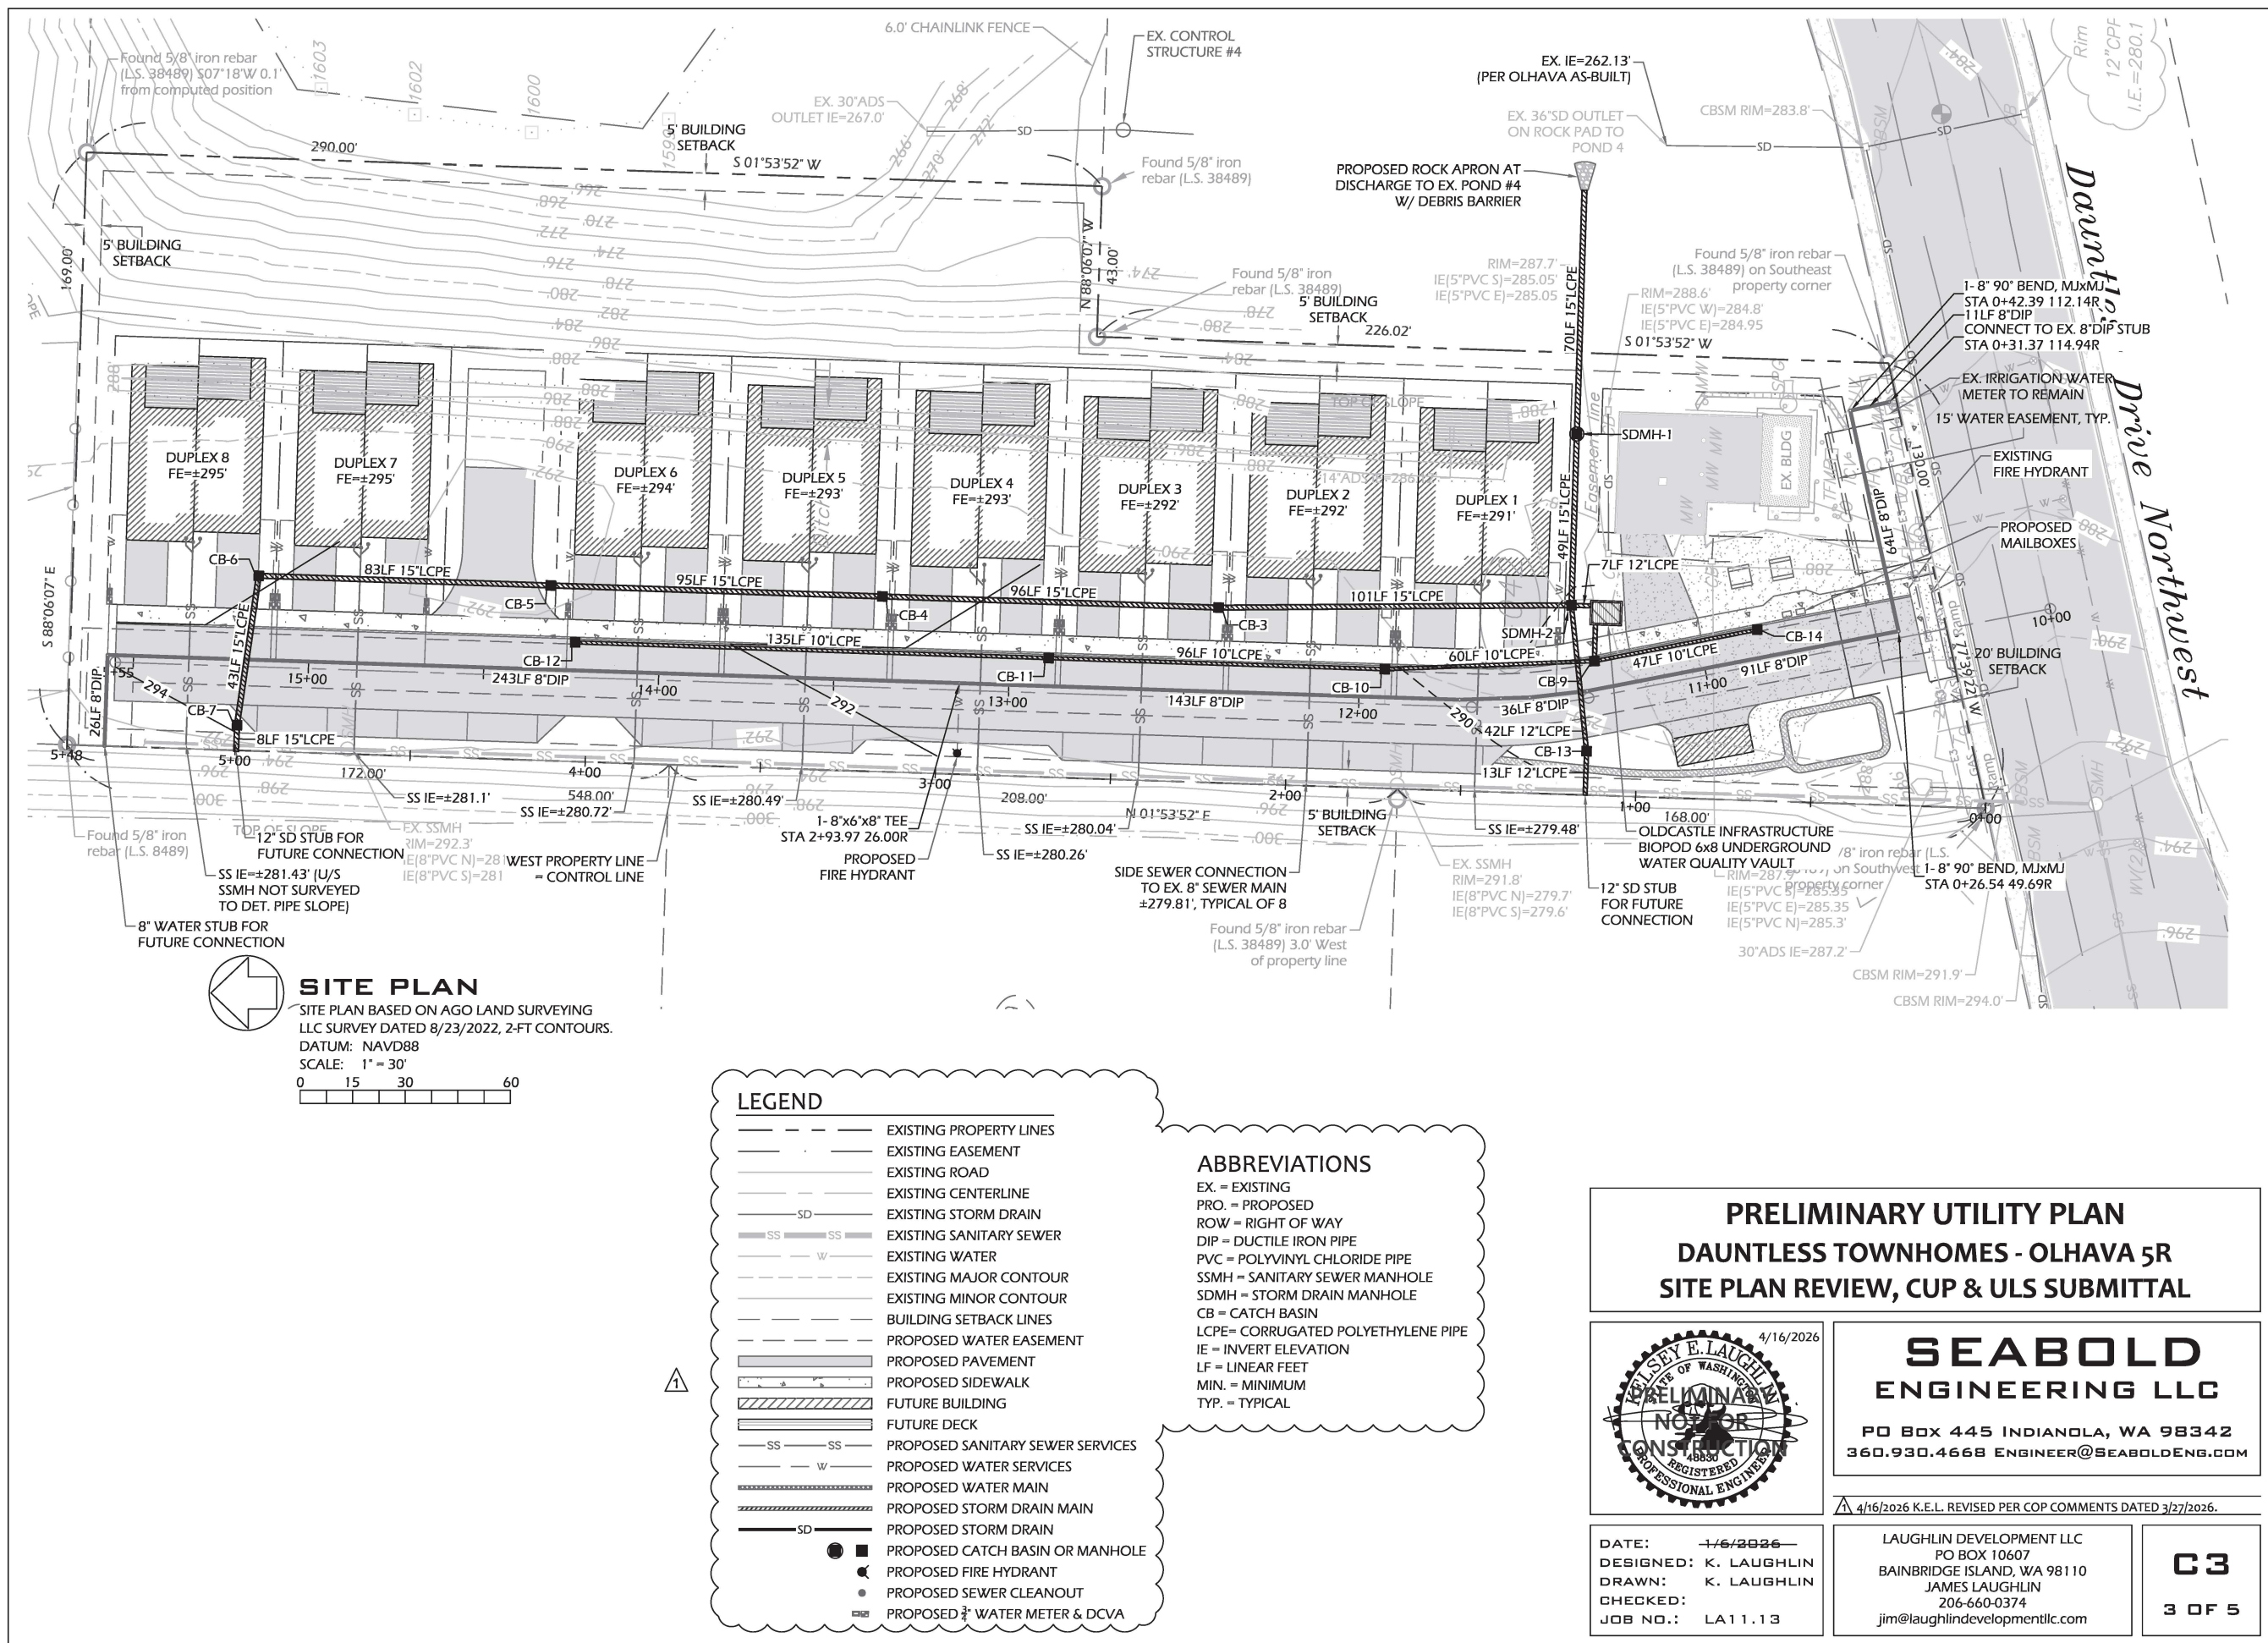

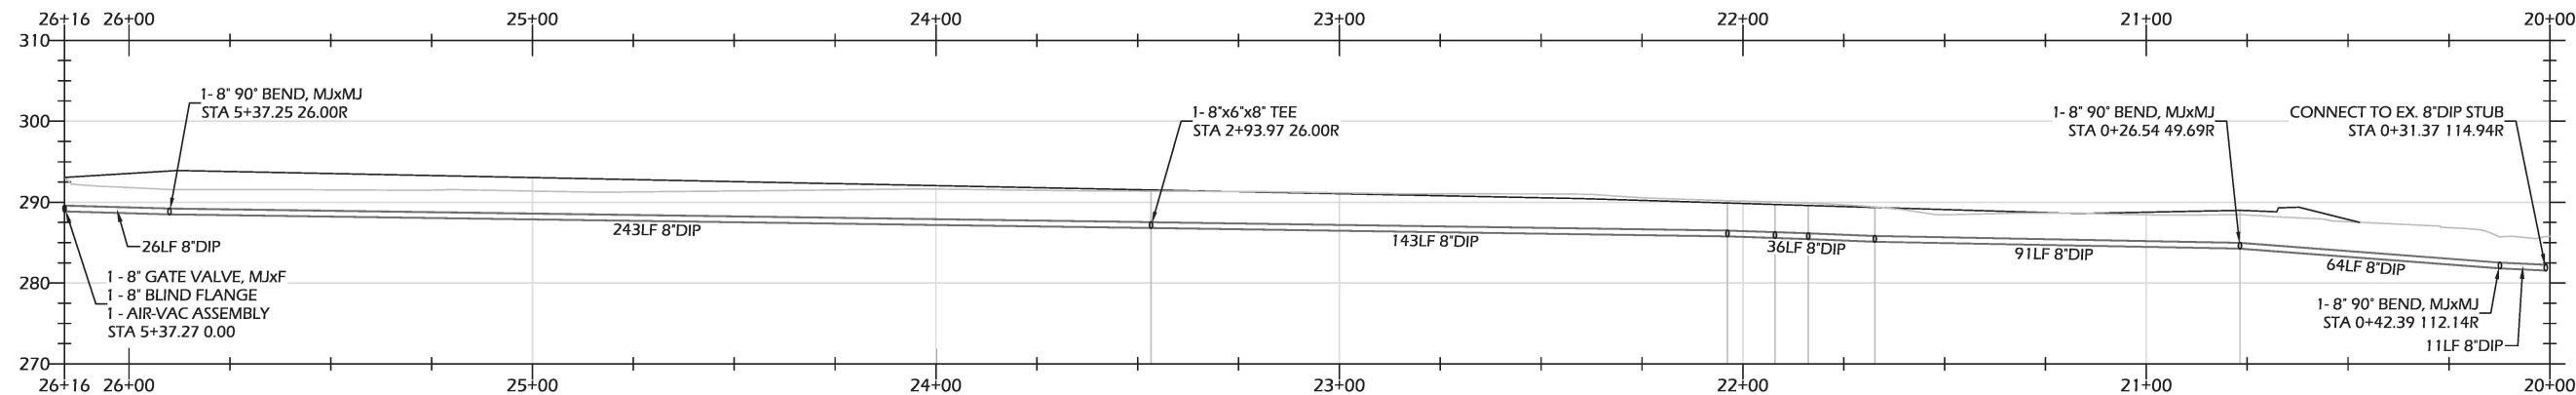


WATER PROFILE STA 20+00 - 26+16

SCALE: 1" = 30' H
1" = 15' V
ELEVATIONS SHOWN AT PIPE CENTERLINE

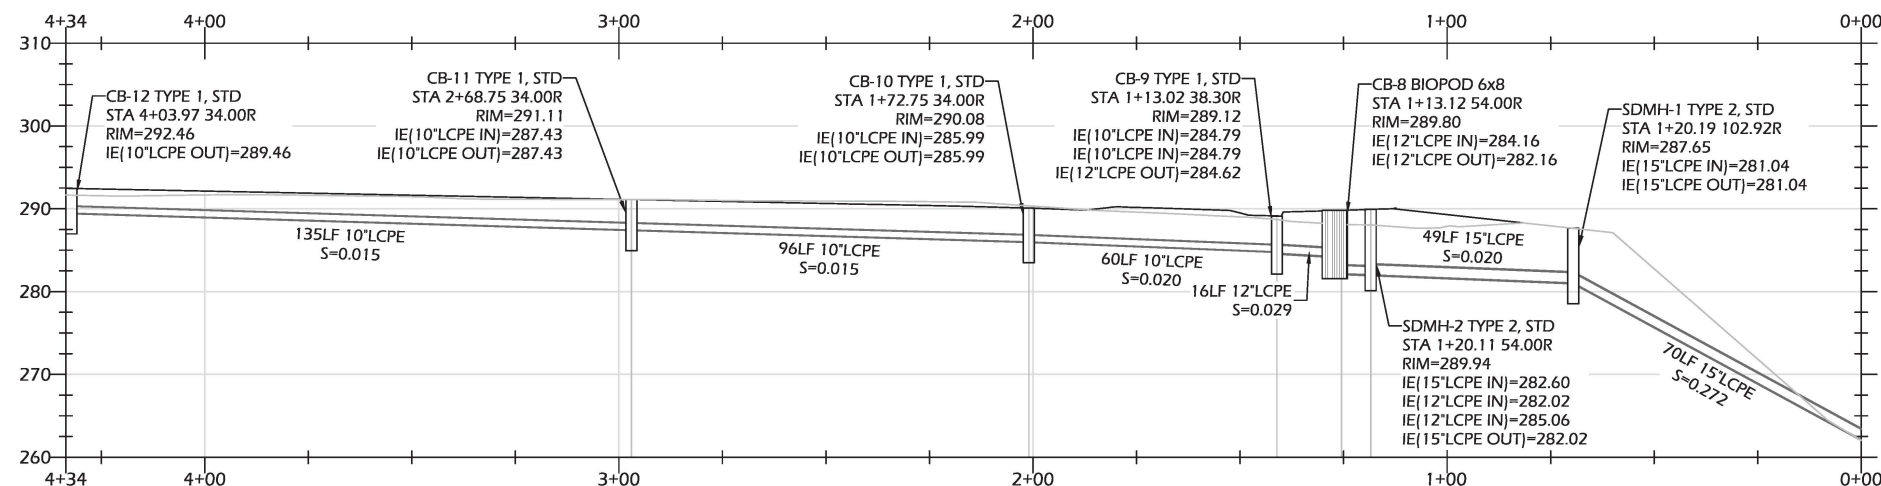


STORM DRAIN PROFILE

SCALE: 1" = 30' H
1" = 15' V
ELEVATIONS SHOWN ALONG PIPE CENTERLINE

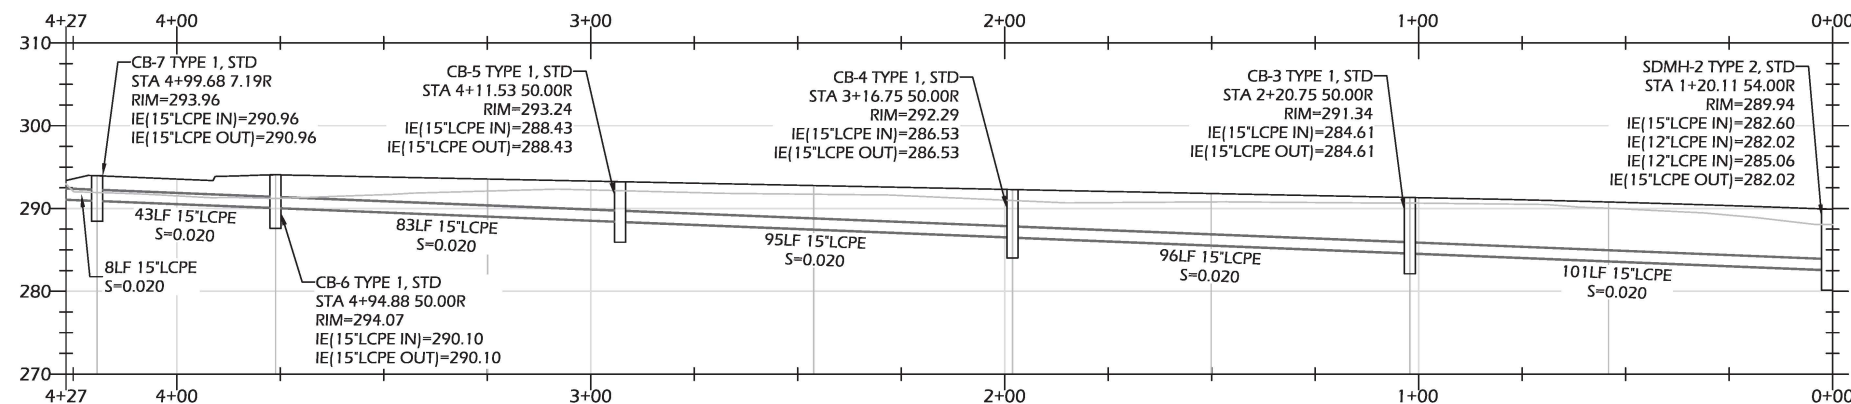

STORM DRAIN PROFILE

SCALE: 1" = 30' H
1" = 15' V
ELEVATIONS SHOWN ALONG PIPE CENTERLINE

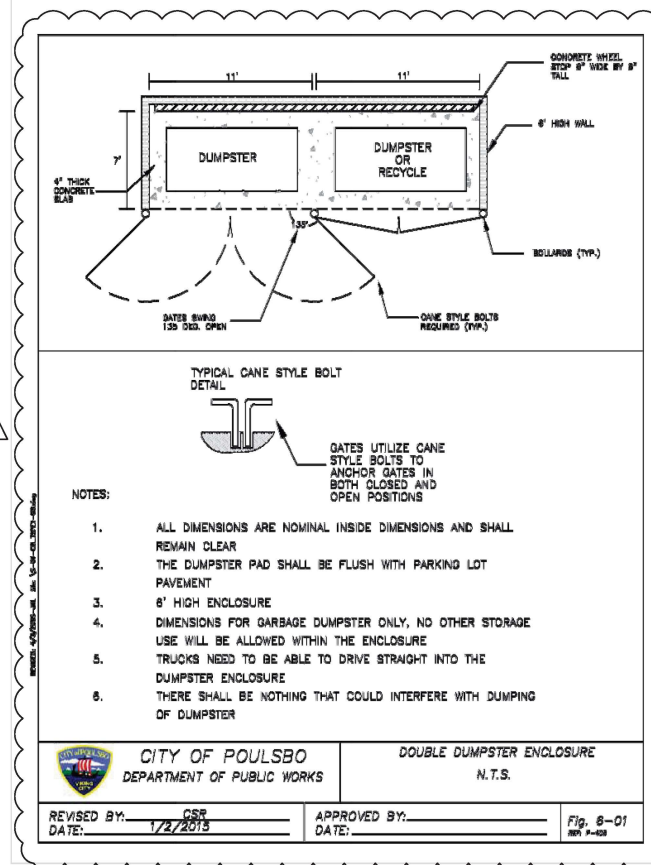

PRELIMINARY UTILITY PROFILES DAUNTLESS TOWNHOMES - OLHAVA 5R SITE PLAN REVIEW, CUP & ULS SUBMITTAL



DATE: 4/6/2026
DESIGNED: K. LAUGHLIN
DRAWN: K. LAUGHLIN
CHECKED:
JOB NO.: LA11.13


SEABOLD ENGINEERING LLC

PO BOX 445 INDIANOLA, WA 98342
360.930.4668 ENGINEER@SEABOLDENG.COM

4/16/2026 K.E.L. REVISED PER COP COMMENTS DATED 3/27/2026.

LAUGHLIN DEVELOPMENT LLC
PO BOX 10607
BAINBRIDGE ISLAND, WA 98110
JAMES LAUGHLIN
206-660-0374
jim@laughlindevelopmentllc.com

C4
4 OF 5

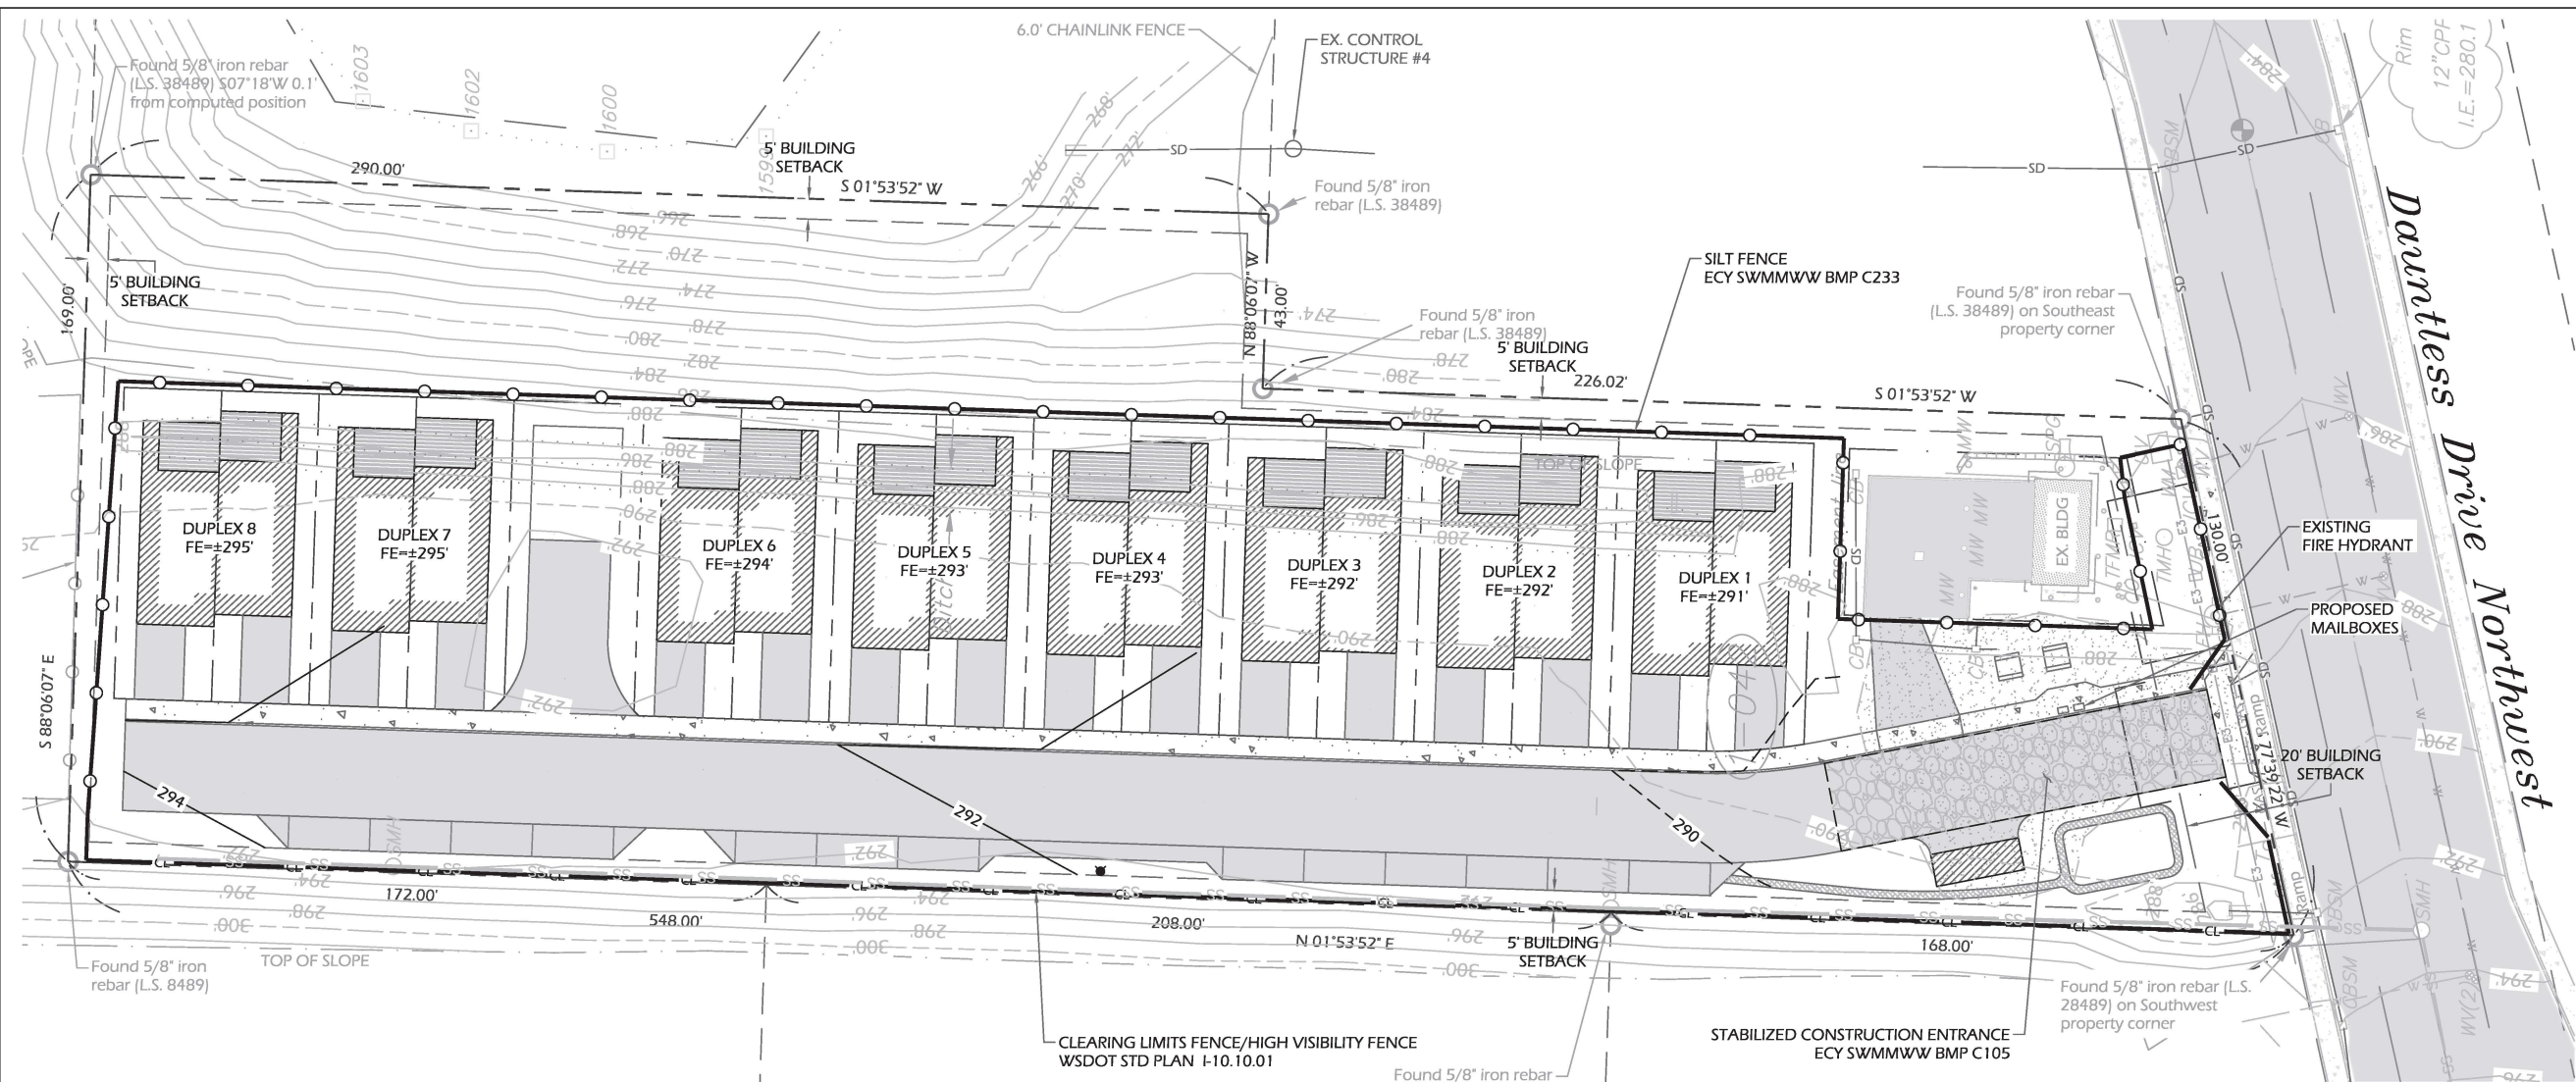


SWPP PLAN


SITE PLAN BASED ON AGO LAND SURVEYING
LLC SURVEY DATED 8/23/2022, 2-FT CONTOURS.

DATUM: NAVD88

SCALE: 1" = 30'

 

PRELIMINARY EROSION CONTROL PLAN DAUNTLESS TOWNHOMES - OLHAVA 5R SITE PLAN REVIEW, CUP & ULS SUBMITTAL

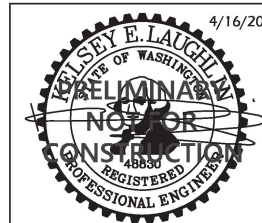

DATE: 4/16/2026
DESIGNED: K. LAUGHLIN
DRAWN: K. LAUGHLIN
CHECKED:
JOB NO.: LA11.13

SEABOLD ENGINEERING LLC

PO BOX 445 INDIANOLA, WA 98342
360.930.4668 ENGINEER@SEABOLDENG.COM

4/16/2026 K.E.L. REVISED PER COP COMMENTS DATED 3/27/2026.

LAUGHLIN DEVELOPMENT LLC
PO BOX 10607
BAINBRIDGE ISLAND, WA 98110
JAMES LAUGHLIN
206-660-0374
jim@laughlindevelopmentllc.com

C5
5 OF 5