

1. THE DESIGN INTENT IS THAT ALL HORIZONTAL CONTROL IS BASED OFF OF THE HIGHWAY 305 AND VIKING WAY ROAD ALIGNMENT THAT IS LOCATED PER THE TWO CONTROL POINTS (FOUND MONUMENTS) INDICATED IN THIS PLAN PER THE SURVEY BY TEAM 4 ENGINEERING.
2. SURVEY MONUMENTS, CASE AND COVER, SHALL BE PER COP FIG. 2-17 AND 2-18. MONUMENTS SHALL BE INSTALLED PER COP FIG. 2-16 AND WASHINGTON STATE LAW. SEE SHEET C1.20.
3. ALL DIMENSIONS ARE TO FACE OF CURB, UNLESS NOTED OTHERWISE.

 PROPERTY LINE/ROW
 CENTERLINE
 PROPOSED EASEMENT



NO.	DATE	BY	CHD.	APPR.	REVISION


DRAWN BY KSA/TAD	DESIGNED BY JRN
CHECKED BY JRN	APPROVED BY JSF
DATE DATE	
J O B No. : 2000329	

CALL TWO BUSINESS
DAYS BEFORE YOU DIG
1-800-424-5555

SCALE:
AS NOTED

kpff

1601 5th Avenue, Suite 1600
Seattle, WA 98101
206.622.5822
www.kpff.com

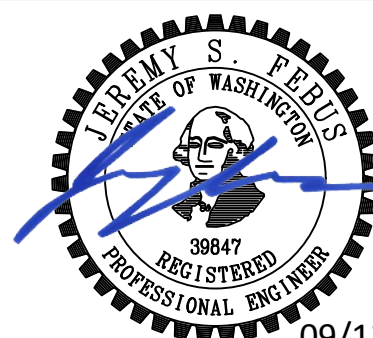

09/13/2021


OSLO BAY APARTMENTS
POULSBORO, WASHINGTON

HORIZONTAL CONTROL AND SIGNAGE OVERVIEW

SHEET

C1.00



PORTION OF SE 1/4 SEC 10 AND SW 1/4 SEC 11, TWN 26N, RGE 1E, W.M.

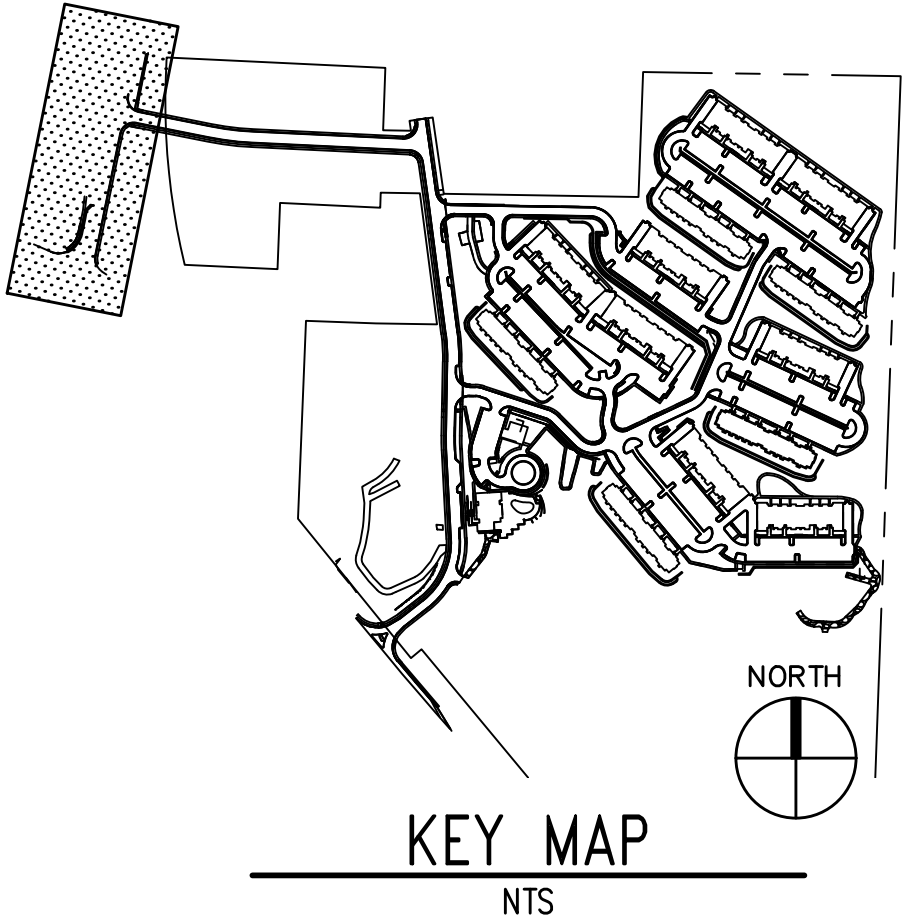

SEE SHEET C1.00 FOR HORIZONTAL
CONTROL NOTES

LEGEND

- PROPERTY LINE/ROW
- CENTERLINE
- PROPOSED MONUMENT
- PROPOSED EASEMENT

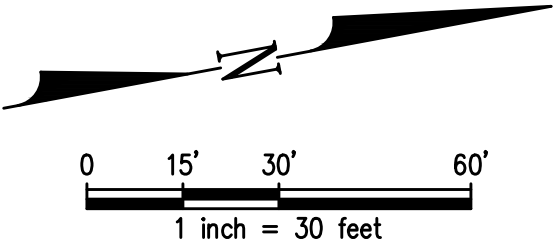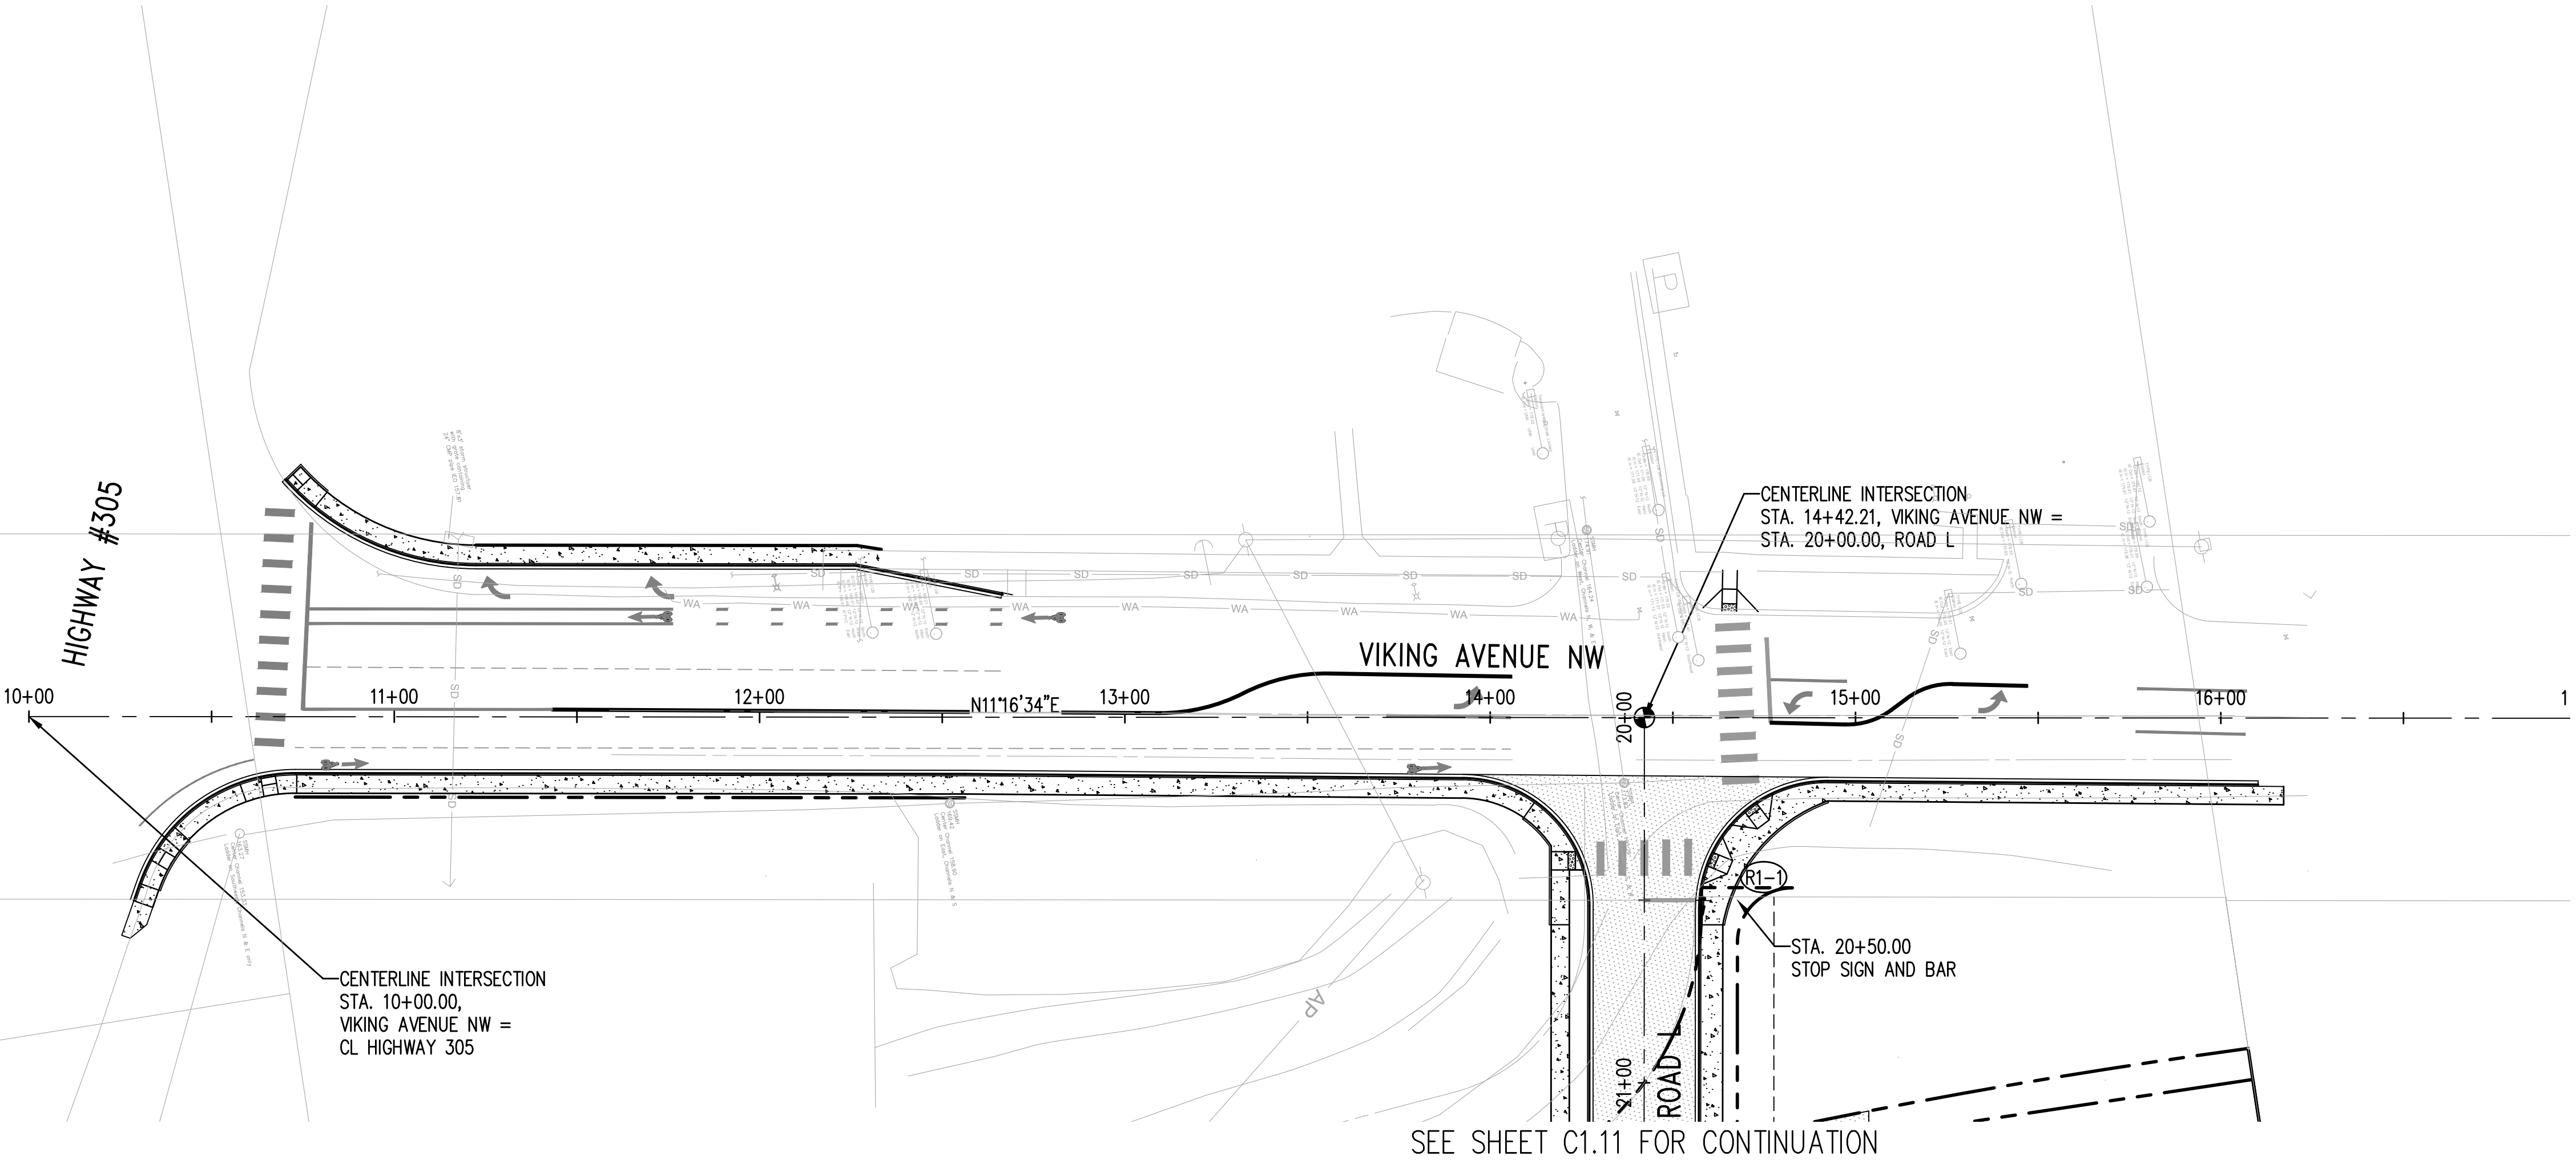

NO.	DATE	BY	CHD.	APPR.	REVISION

DRAWN BY KSA/TAD	DESIGNED BY JRN
CHECKED BY JRN	APPROVED BY JSF
DATE	DATE
J O B No. :2000329	

CALL TWO BUSINESS
DAYS BEFORE YOU DIG
1-800-424-5555

S C A L E:
AS NOTED

kpff

1601 5th Avenue, Suite 1600
Seattle, WA 98101
206.622.5822
www.kpff.com

LEARN S FIDUS
STATE OF WASHINGTON
39847
REGISTERED
PROFESSIONAL ENGINEER
09/13/2021

OSLO BAY APARTMENTS
POULSBORO, WASHINGTON

HORIZONTAL CONTROL AND CHANNELIZATION PLAN

SHEET




C1.10

PORTION OF SE 1/4 SEC 10 AND SW 1/4 SEC 11, TWN 26N, RGE 1E, W.M.

SEE SHEET C1.00 FOR HORIZONTAL
CONTROL NOTES

LEGEND

- PROPERTY LINE/ROW
- CENTERLINE
- PROPOSED MONUMENT
- PROPOSED EASEMENT

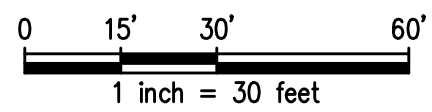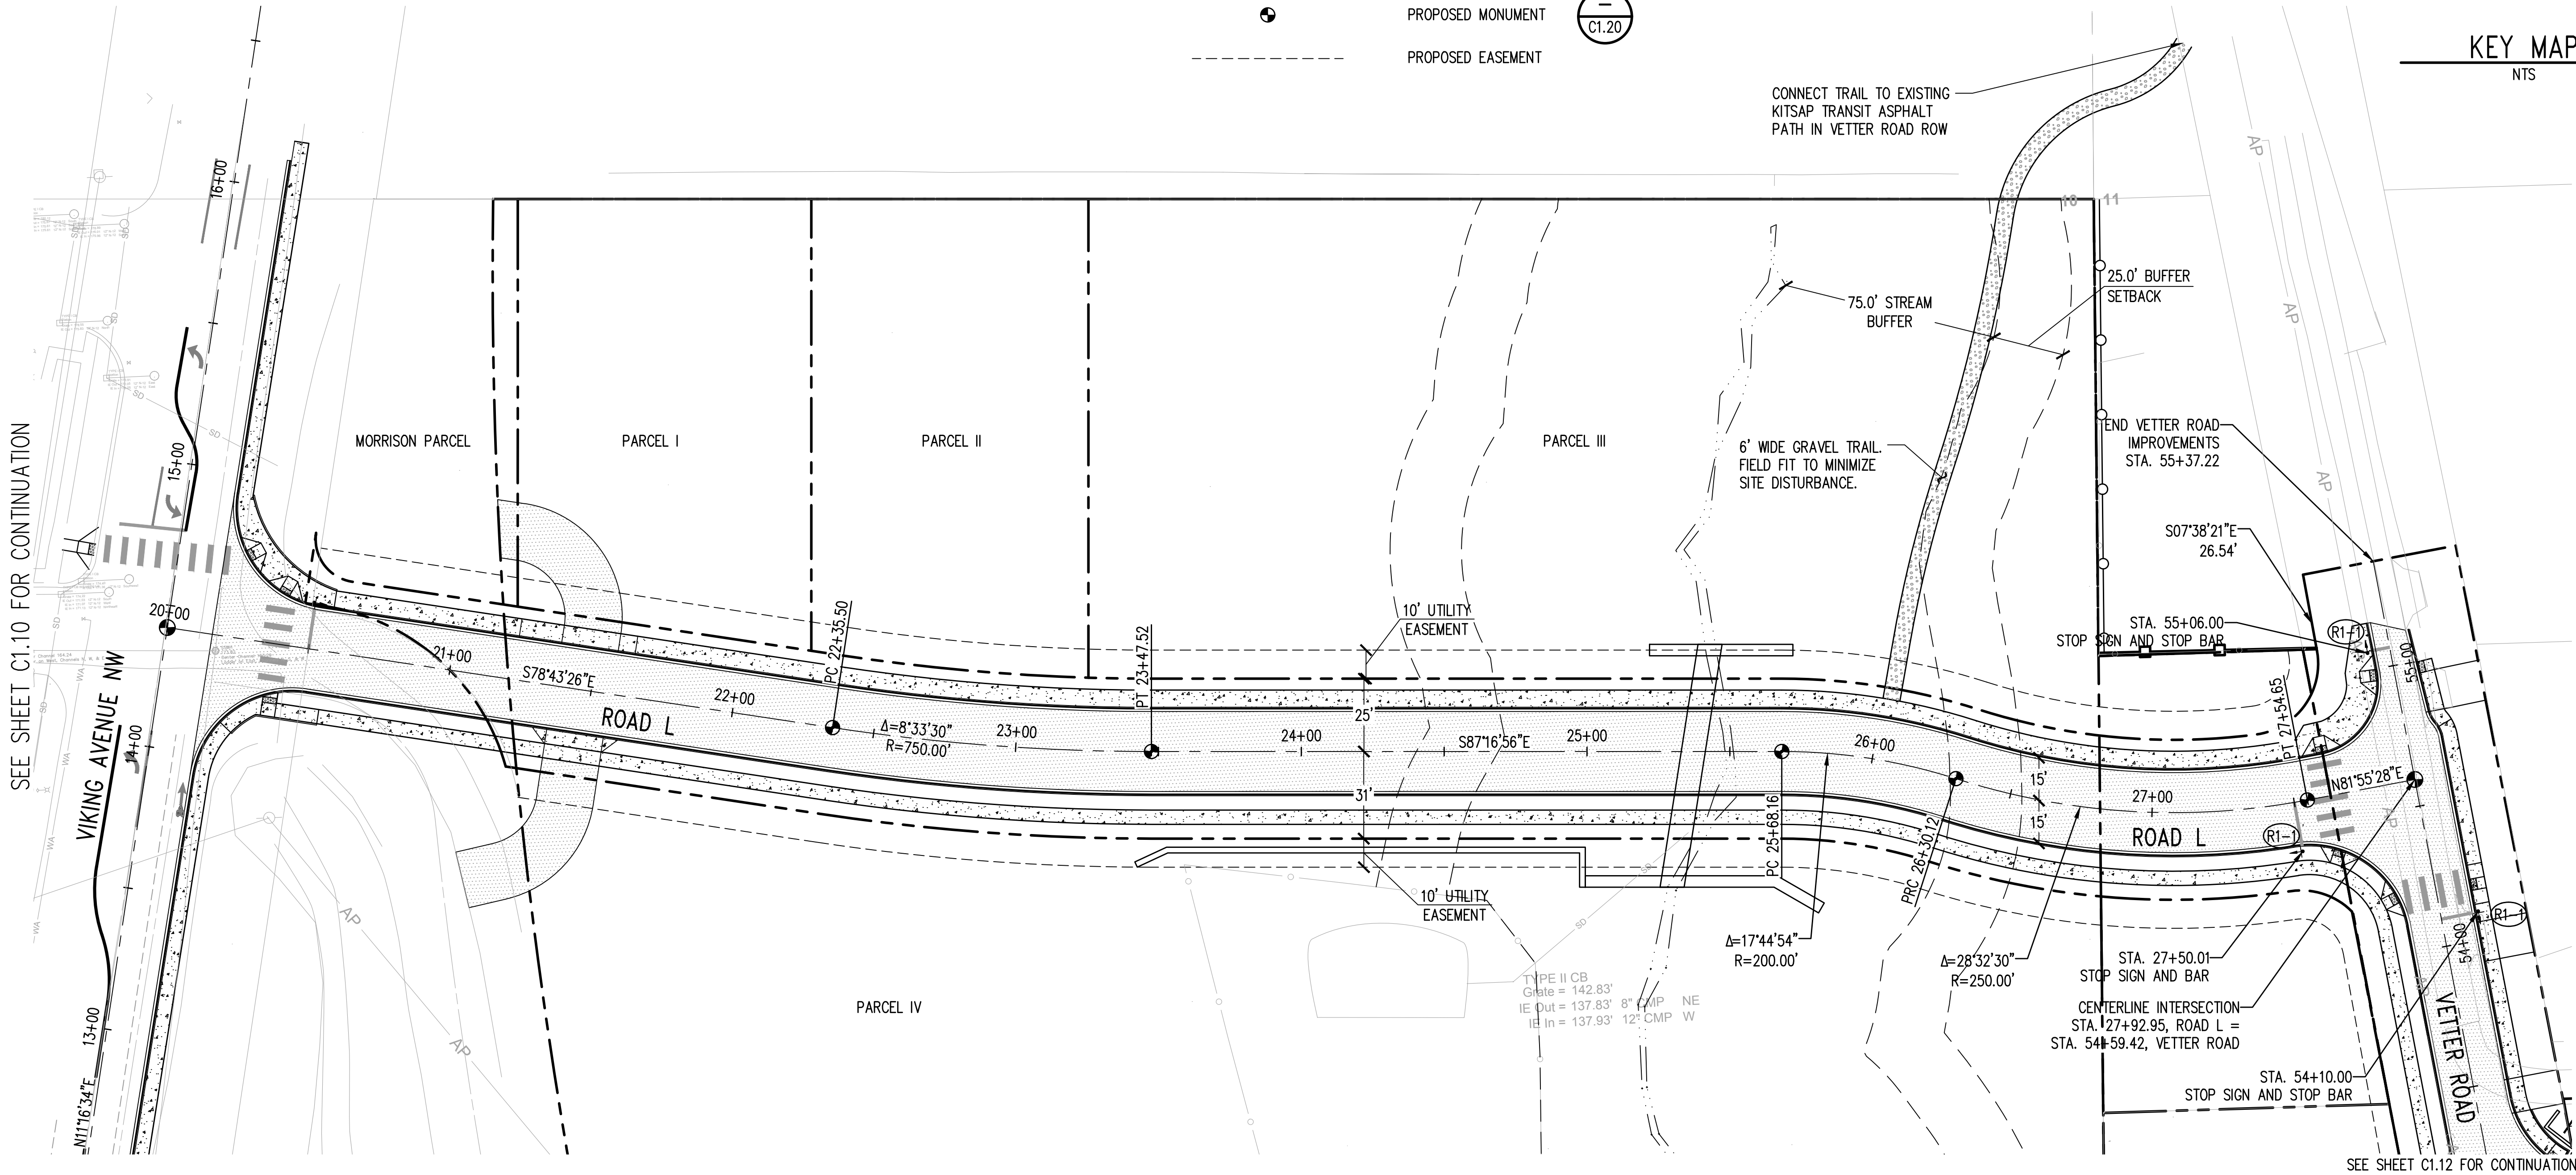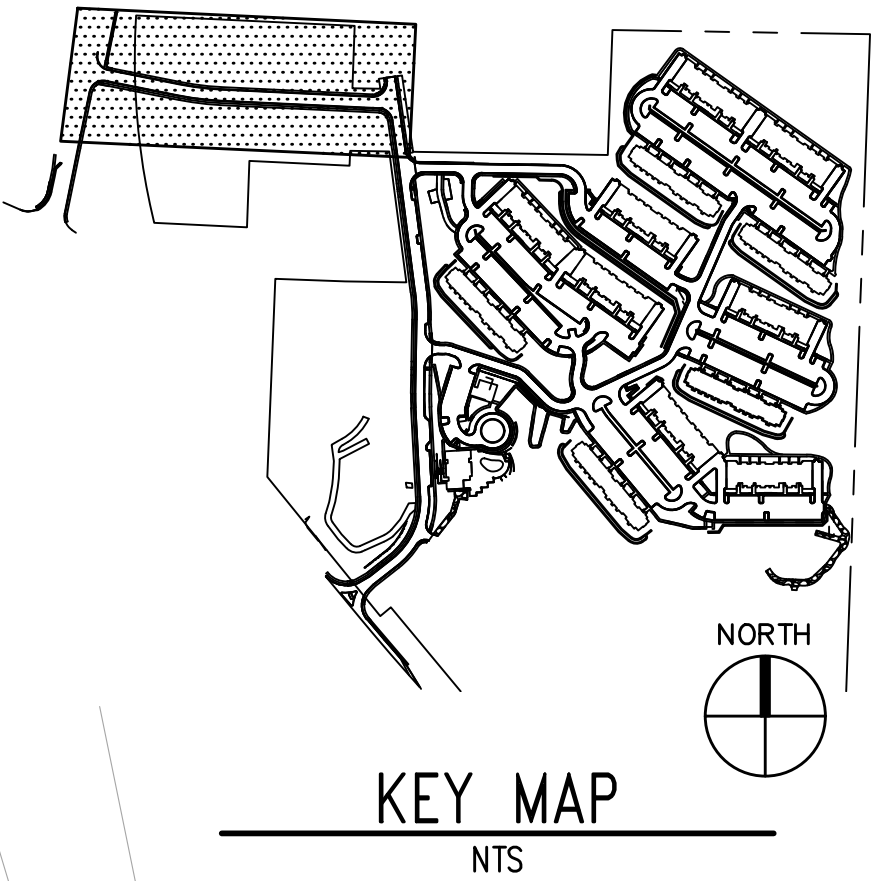

NO.	DATE	BY	CHD.	APPR.	REVISION

DRAWN BY KSA/TAD	DESIGNED BY JRN
CHECKED BY JRN	APPROVED BY JSF
DATE	DATE
J O B No. :2000329	

CALL TWO BUSINESS
DAYS BEFORE YOU DIG
1-800-424-5555

S C A L E:
AS NOTED

kpff

1601 5th Avenue, Suite 1600
Seattle, WA 98101
206.622.5822
www.kpff.com





OSLO BAY APARTMENTS
POULSBORO, WASHINGTON

HORIZONTAL CONTROL AND CHANNELIZATION PLAN

SHEET

C1.11

PORTION OF SE 1/4 SEC 10 AND SW 1/4 SEC 11, TWN 26N, RGE 1E, W.M.

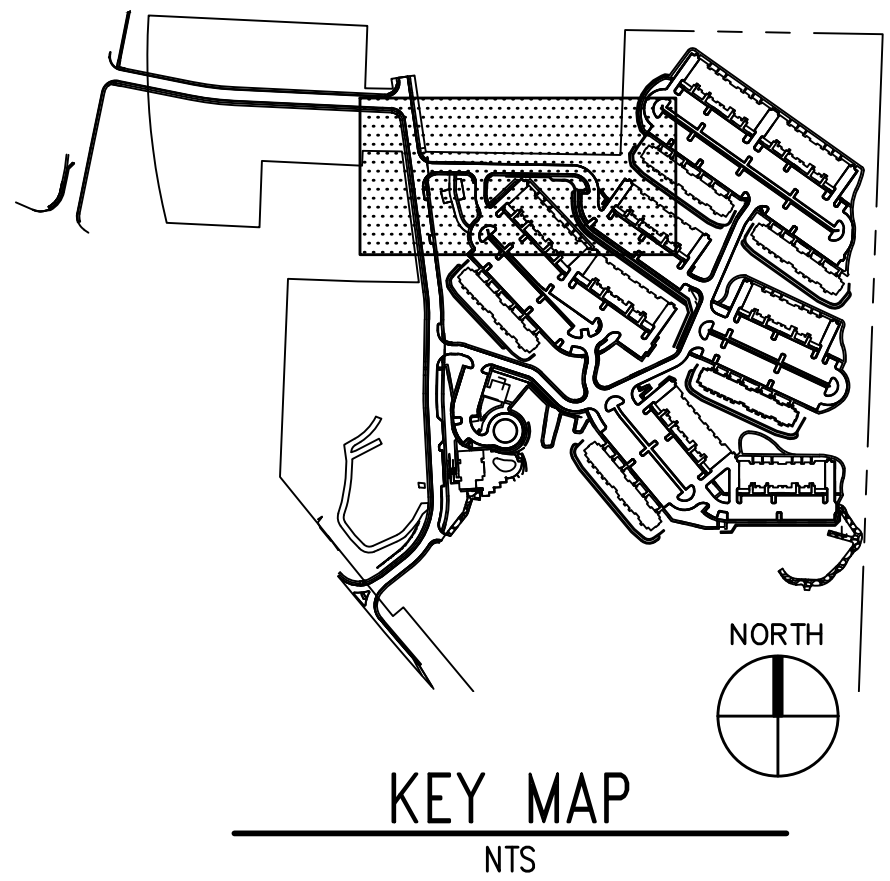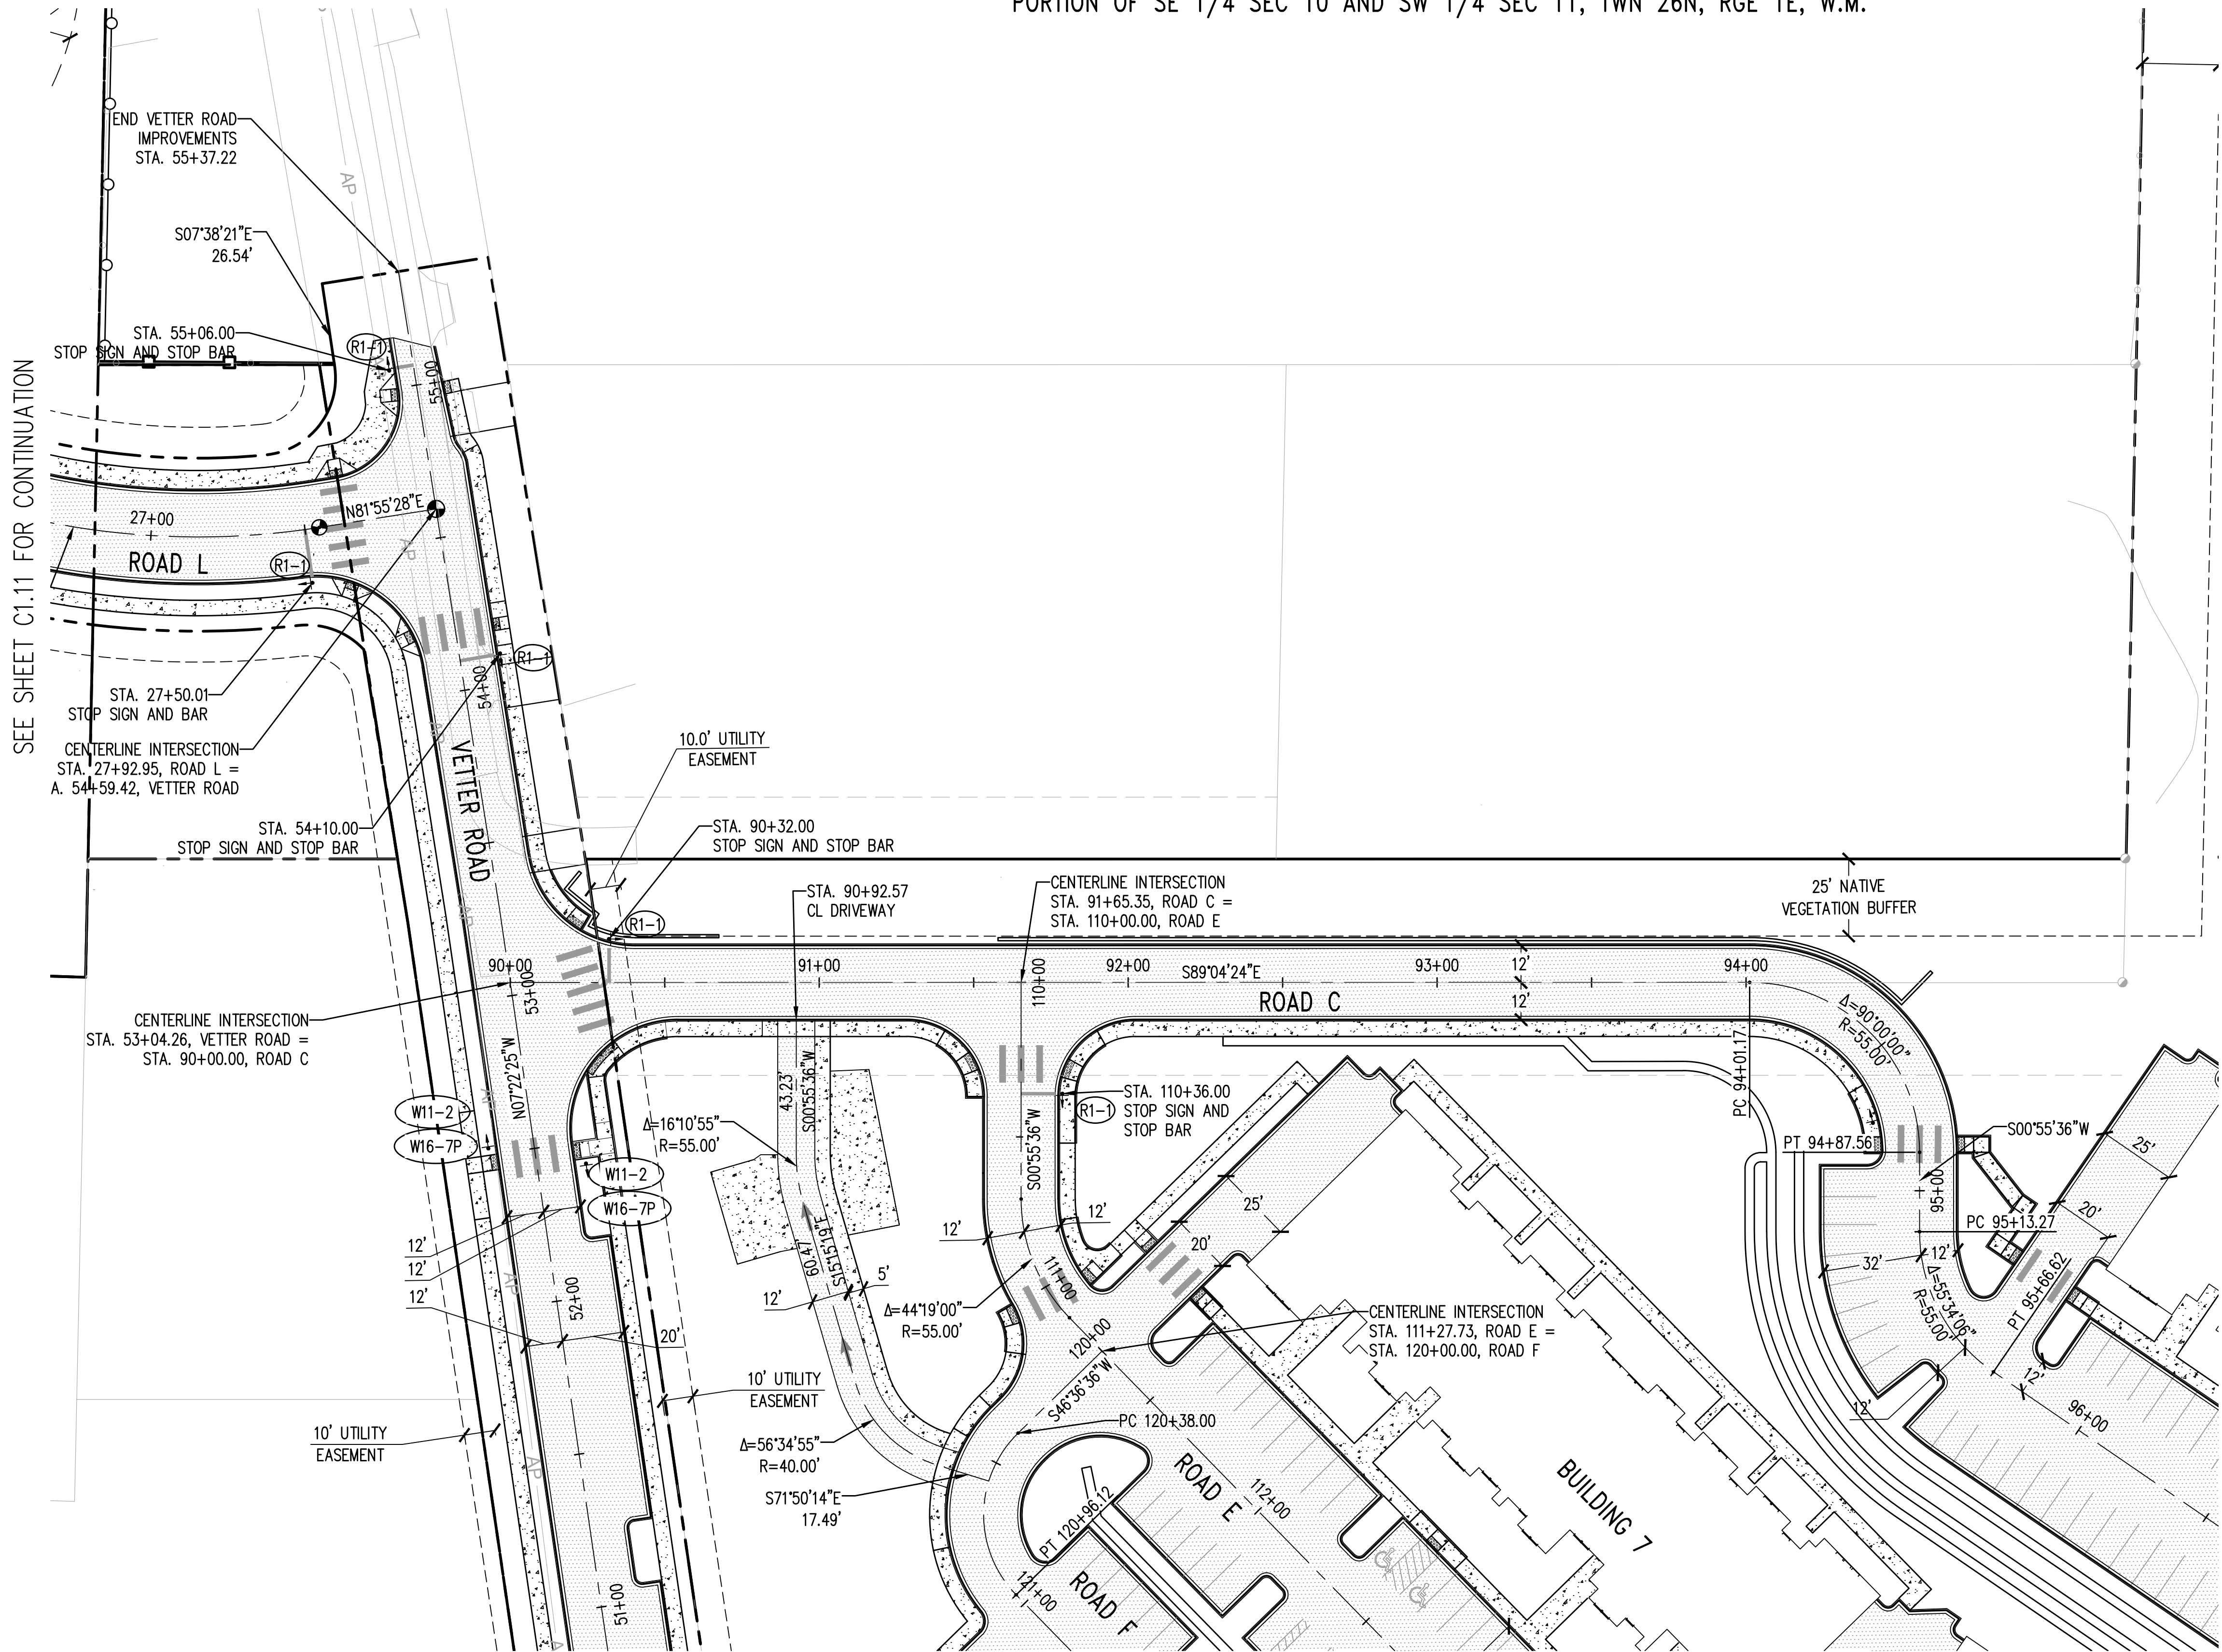

SEE SHEET C1.00 FOR HORIZONTAL CONTROL NOTES

LEGEND

- PROPERTY LINE/ROW
- CENTERLINE
- PROPOSED MONUMENT
- PROPOSED EASEMENT



0 15' 30' 60'
1 inch = 30 feet

SEE SHEET C1.18 FOR CONTINUATION

SEE SHEET C1.15 FOR CONTINUATION

SEE SHEET C1.13 FOR CONTINUATION

Sep 13, 2021 - 2:21pm JoneP Z:\2000001-2009999\2000329 Oslo Bay\CAD\Design\ENGINEERING\C1.10.DD H2.dwg

NO.	DATE	BY	CHD.	APPR.	REVISION

DRAWN BY KSA/TAD	DESIGNED BY JRN
CHECKED BY JRN	APPROVED BY JSF
DATE	DATE
J O B No. :2000329	

CALL TWO BUSINESS
DAYS BEFORE YOU DIG
1-800-424-5555

SCALE:
AS NOTED

kpff

1601 5th Avenue, Suite 1600
Seattle, WA 98101
206.622.5822
www.kpff.com



OSLO BAY APARTMENTS
POULSBORO, WASHINGTON

HORIZONTAL CONTROL AND CHANNELIZATION PLAN



SHEET

C1.12

A key map showing the location of the study area within a larger regional context. The map includes a north arrow pointing upwards and a scale bar at the bottom.

LEGEND

	PROPERTY LINE/ROW
	CENTERLINE
	PROPOSED MONUMENT
	PROPOSED EASEMENT
	CHAIN LINK FENCE

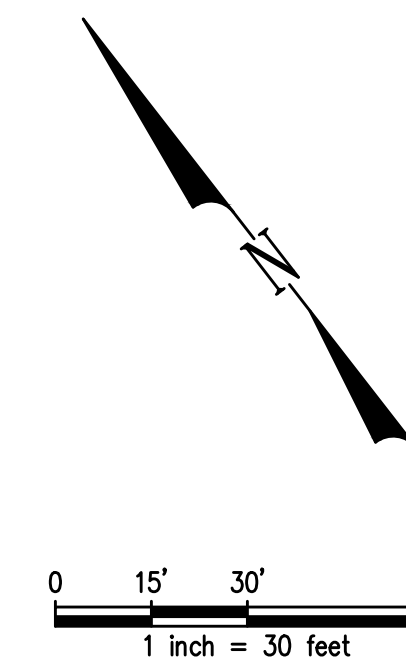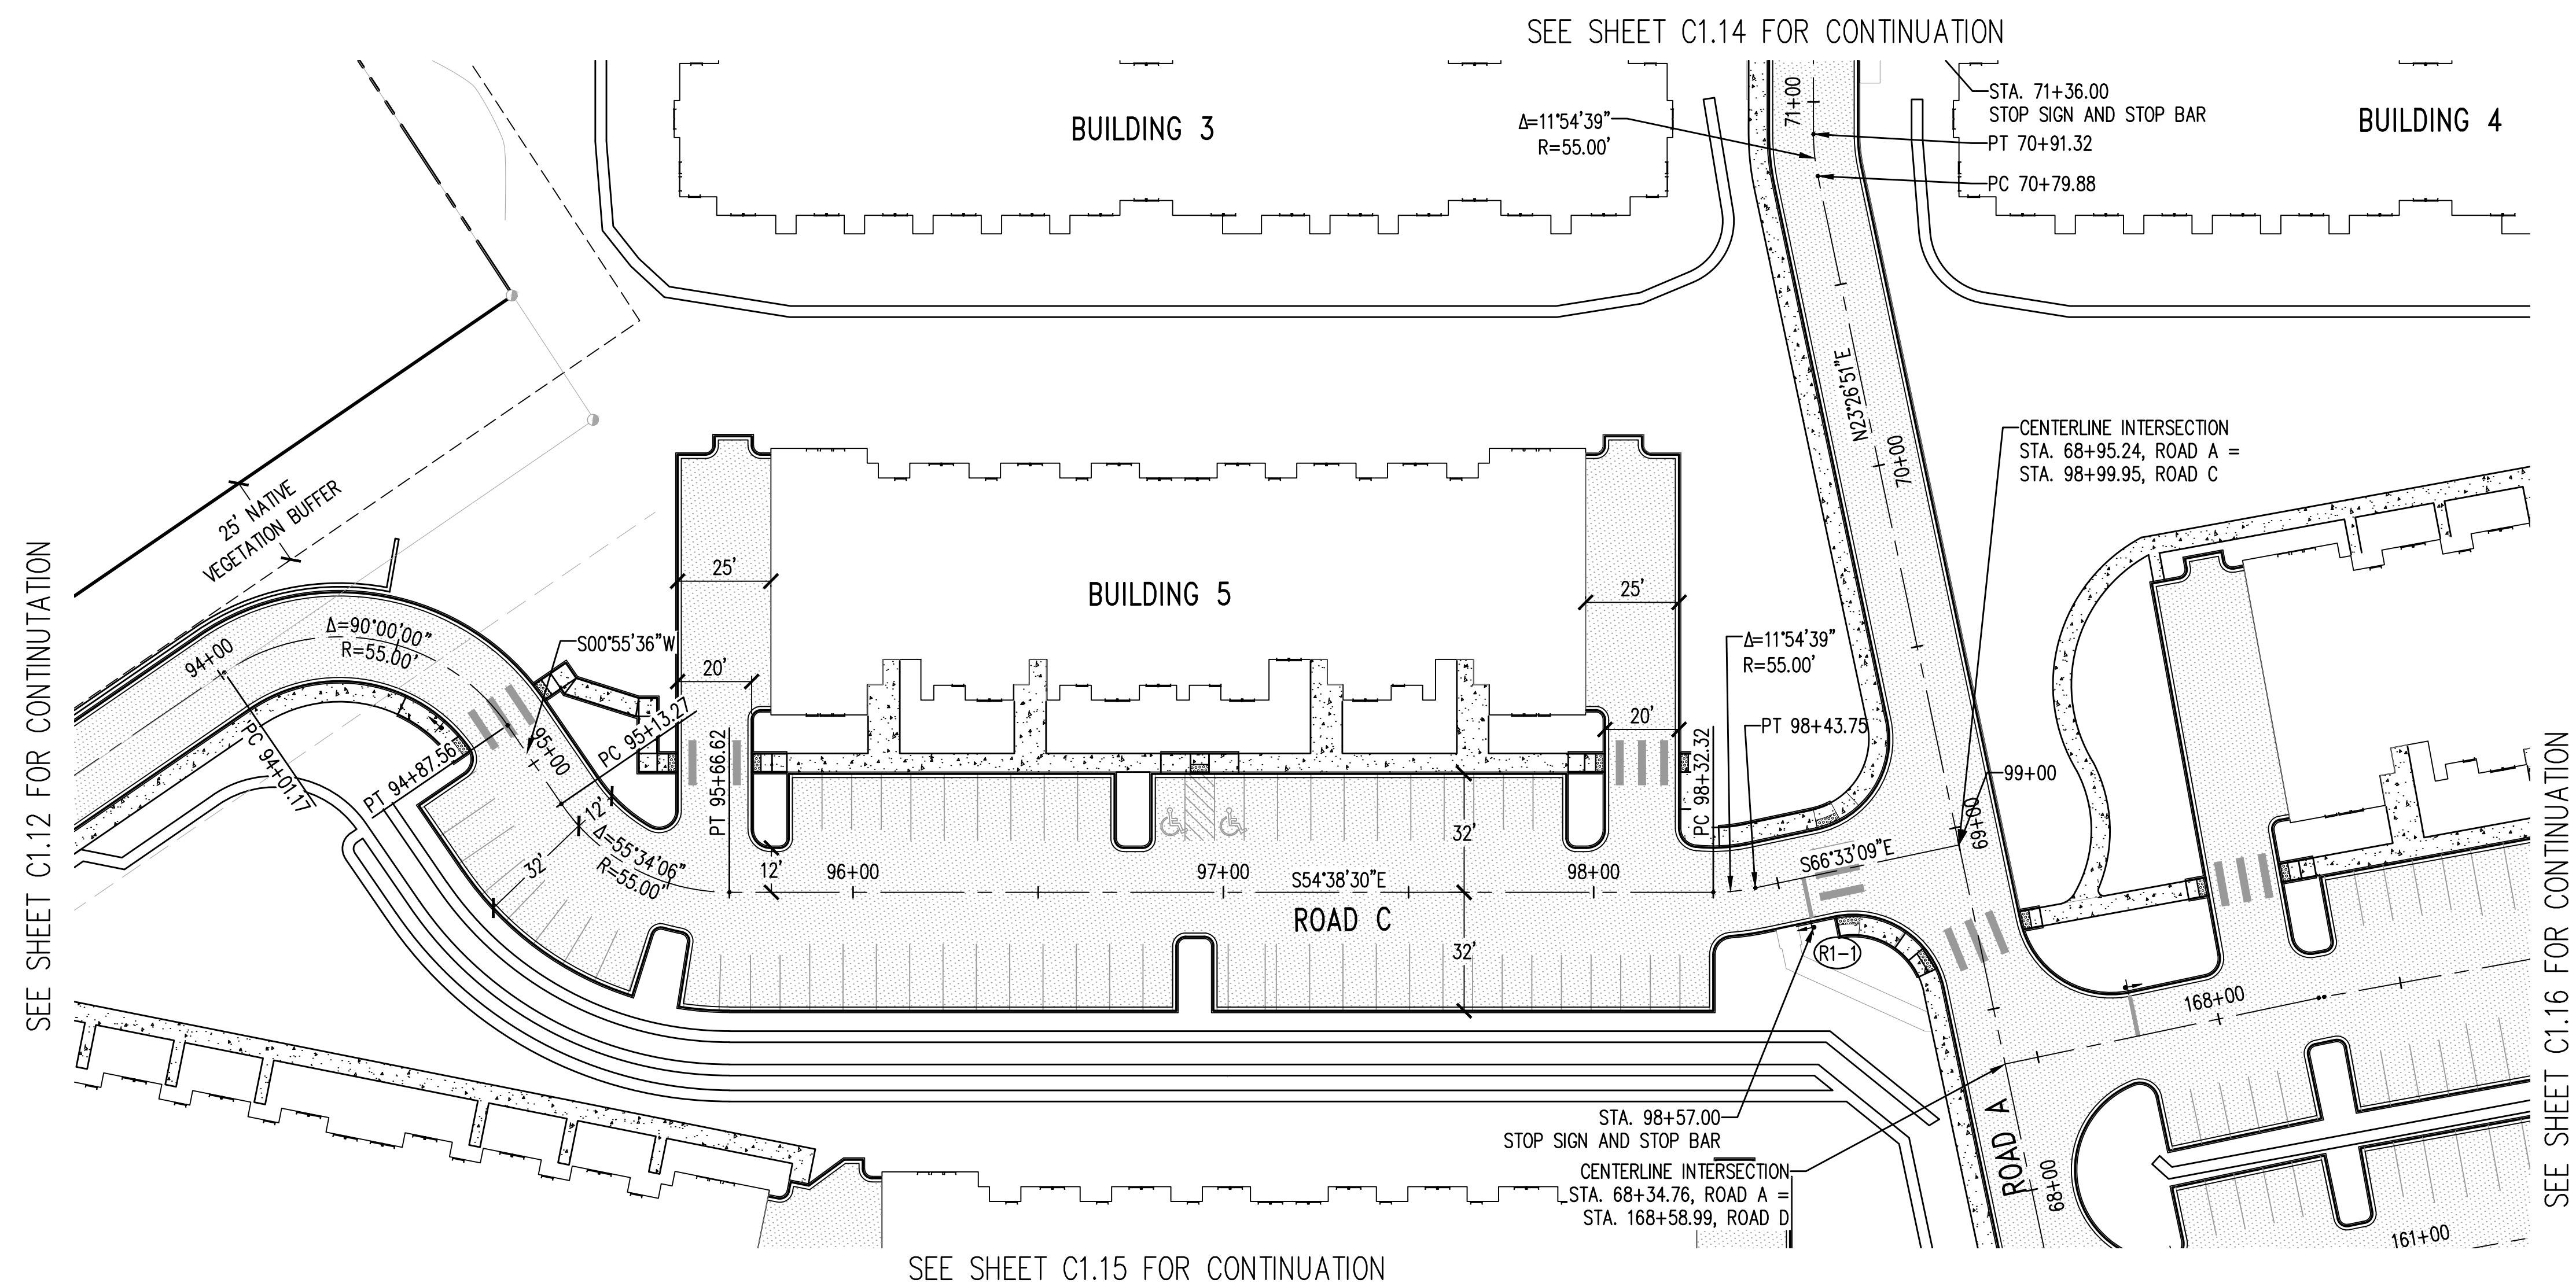


						DRAWN BY KSA/TAD CHECKED BY JRN DATE DATE J O B No. : 2000329	DESIGNED BY JRN APPROVED BY JSF S C A L E : AS NOTED	CALL TWO BUSINESS DAYS BEFORE YOU DIG 1-800-424-5555 kpff 1601 5th Avenue, Suite 1600 Seattle, WA 98101 206.622.5822 www.kpff.com  09/13/2021	OSLO BAY APARTMENTS POULSBORO, WASHINGTON HORIZONTAL CONTROL AND CHANNELIZATION PLAN	SHEET C1.13
NO.	DATE	BY	CHD.	APPR.	REVISION					

Sep 13, 2021 - 2:21pm JanetP Z:\2000001-2009999\2000329 Oslo Bay\CADD\Design\ENGINEERING\C1.10 OB HC.dwg


density

Sen 13. 2021 - 2:21pm

Z:\2000001-2009999\2000329 Oslo Bay\CAD\Design\ENGINEERING\C1.10 HD H.dwg
JmefP
Sep 13, 2021 - 2:21pm

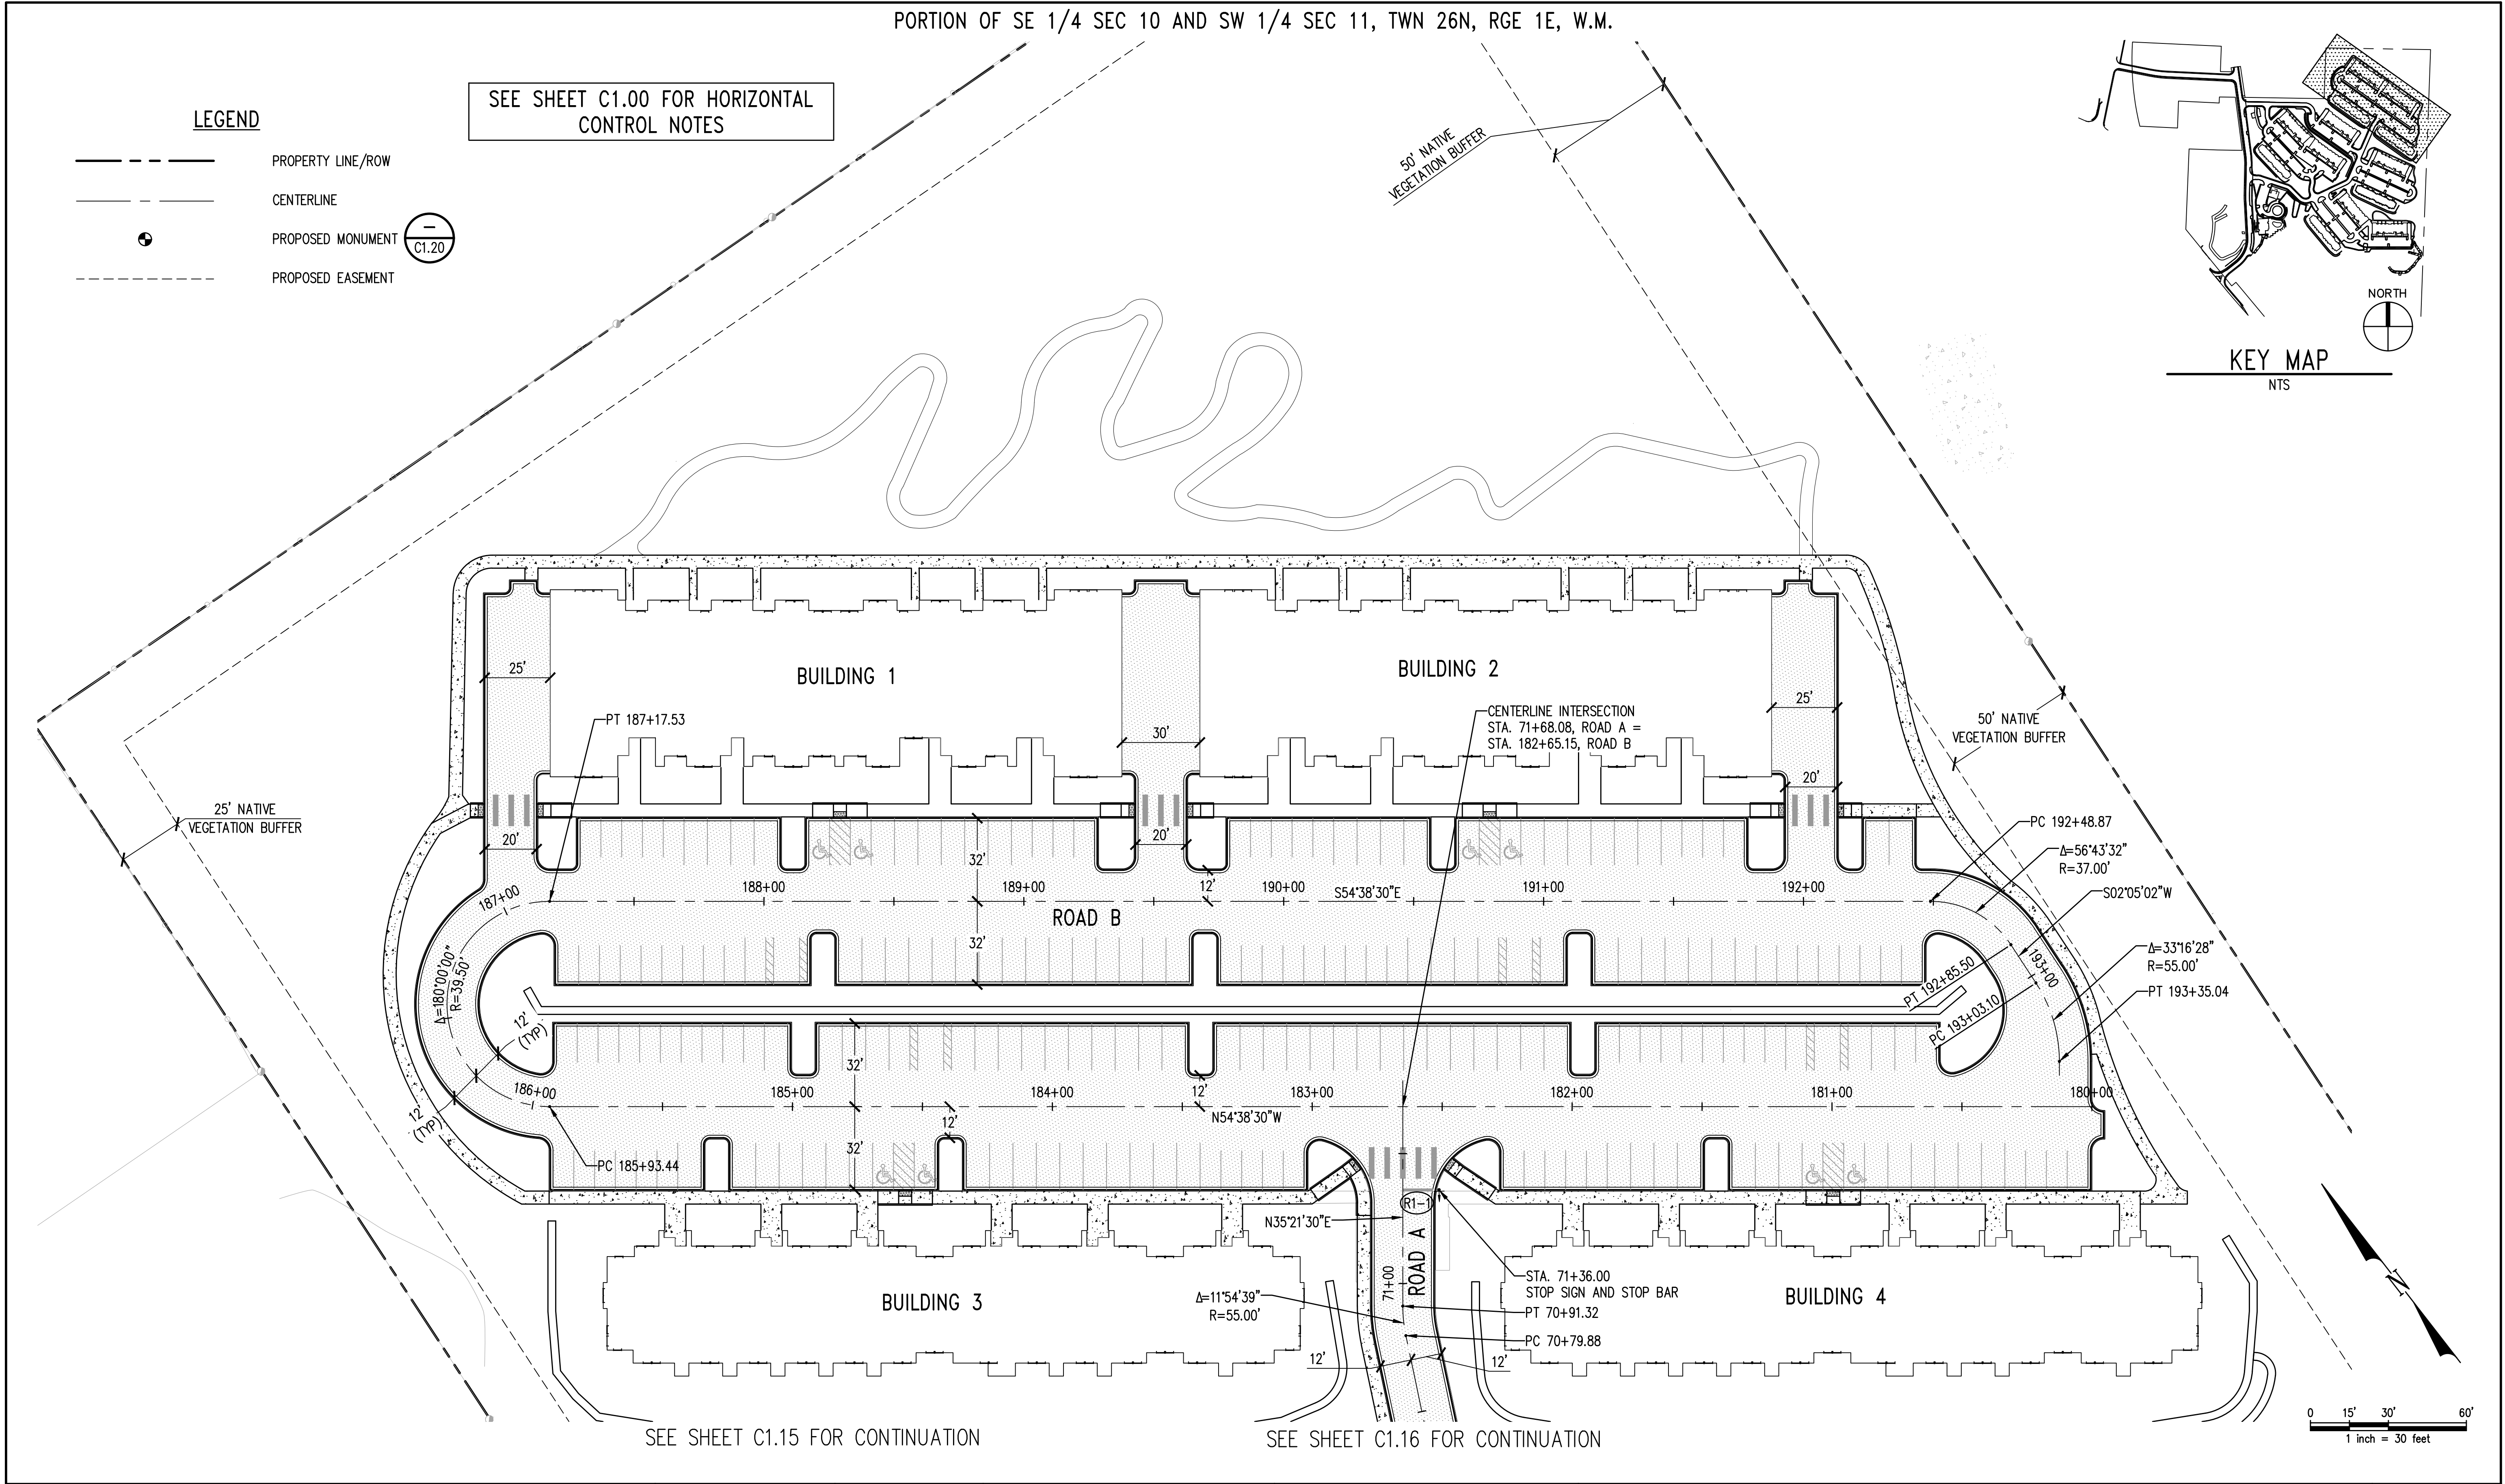



--	--	

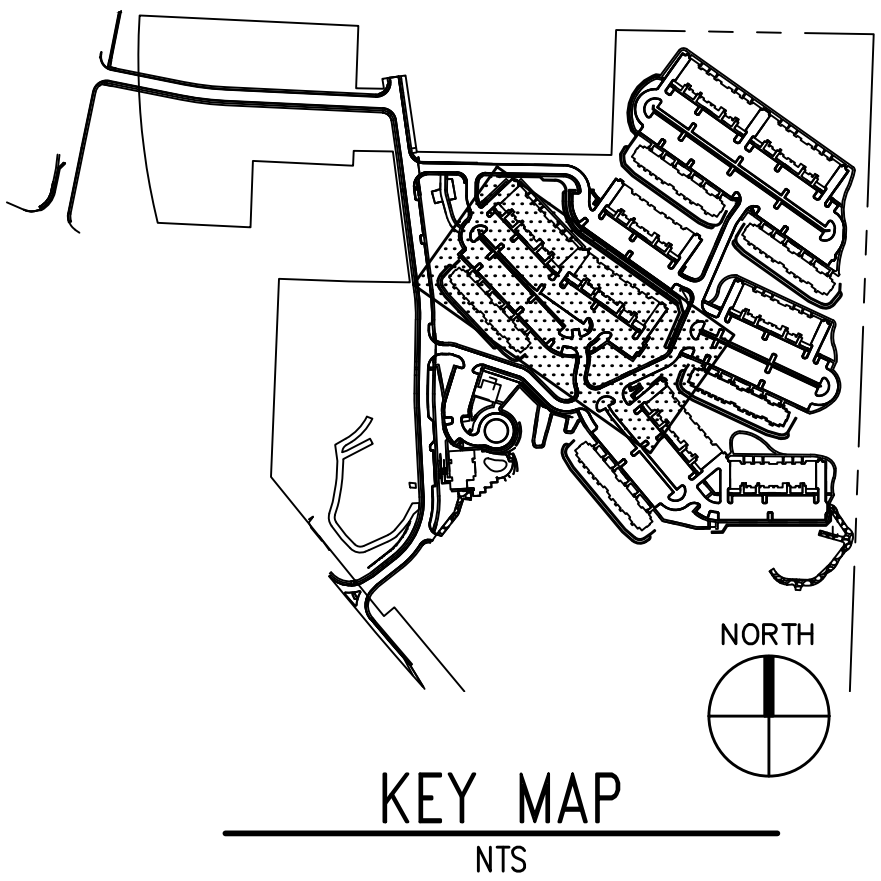

SEE SHEET C1.00 FOR HORIZONTAL CONTROL NOTES

LEGEND

- PROPERTY LINE/ROW
- CENTERLINE
- PROPOSED MONUMENT
- PROPOSED EASEMENT

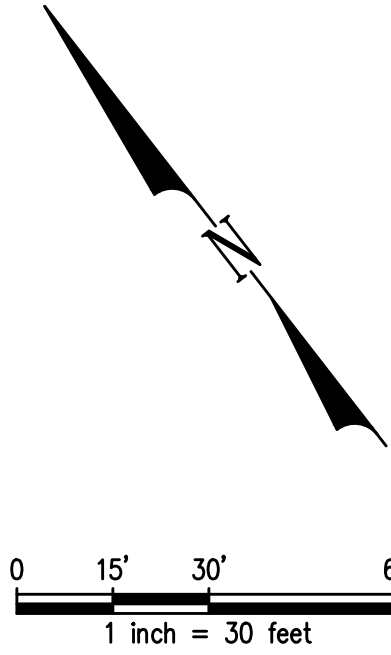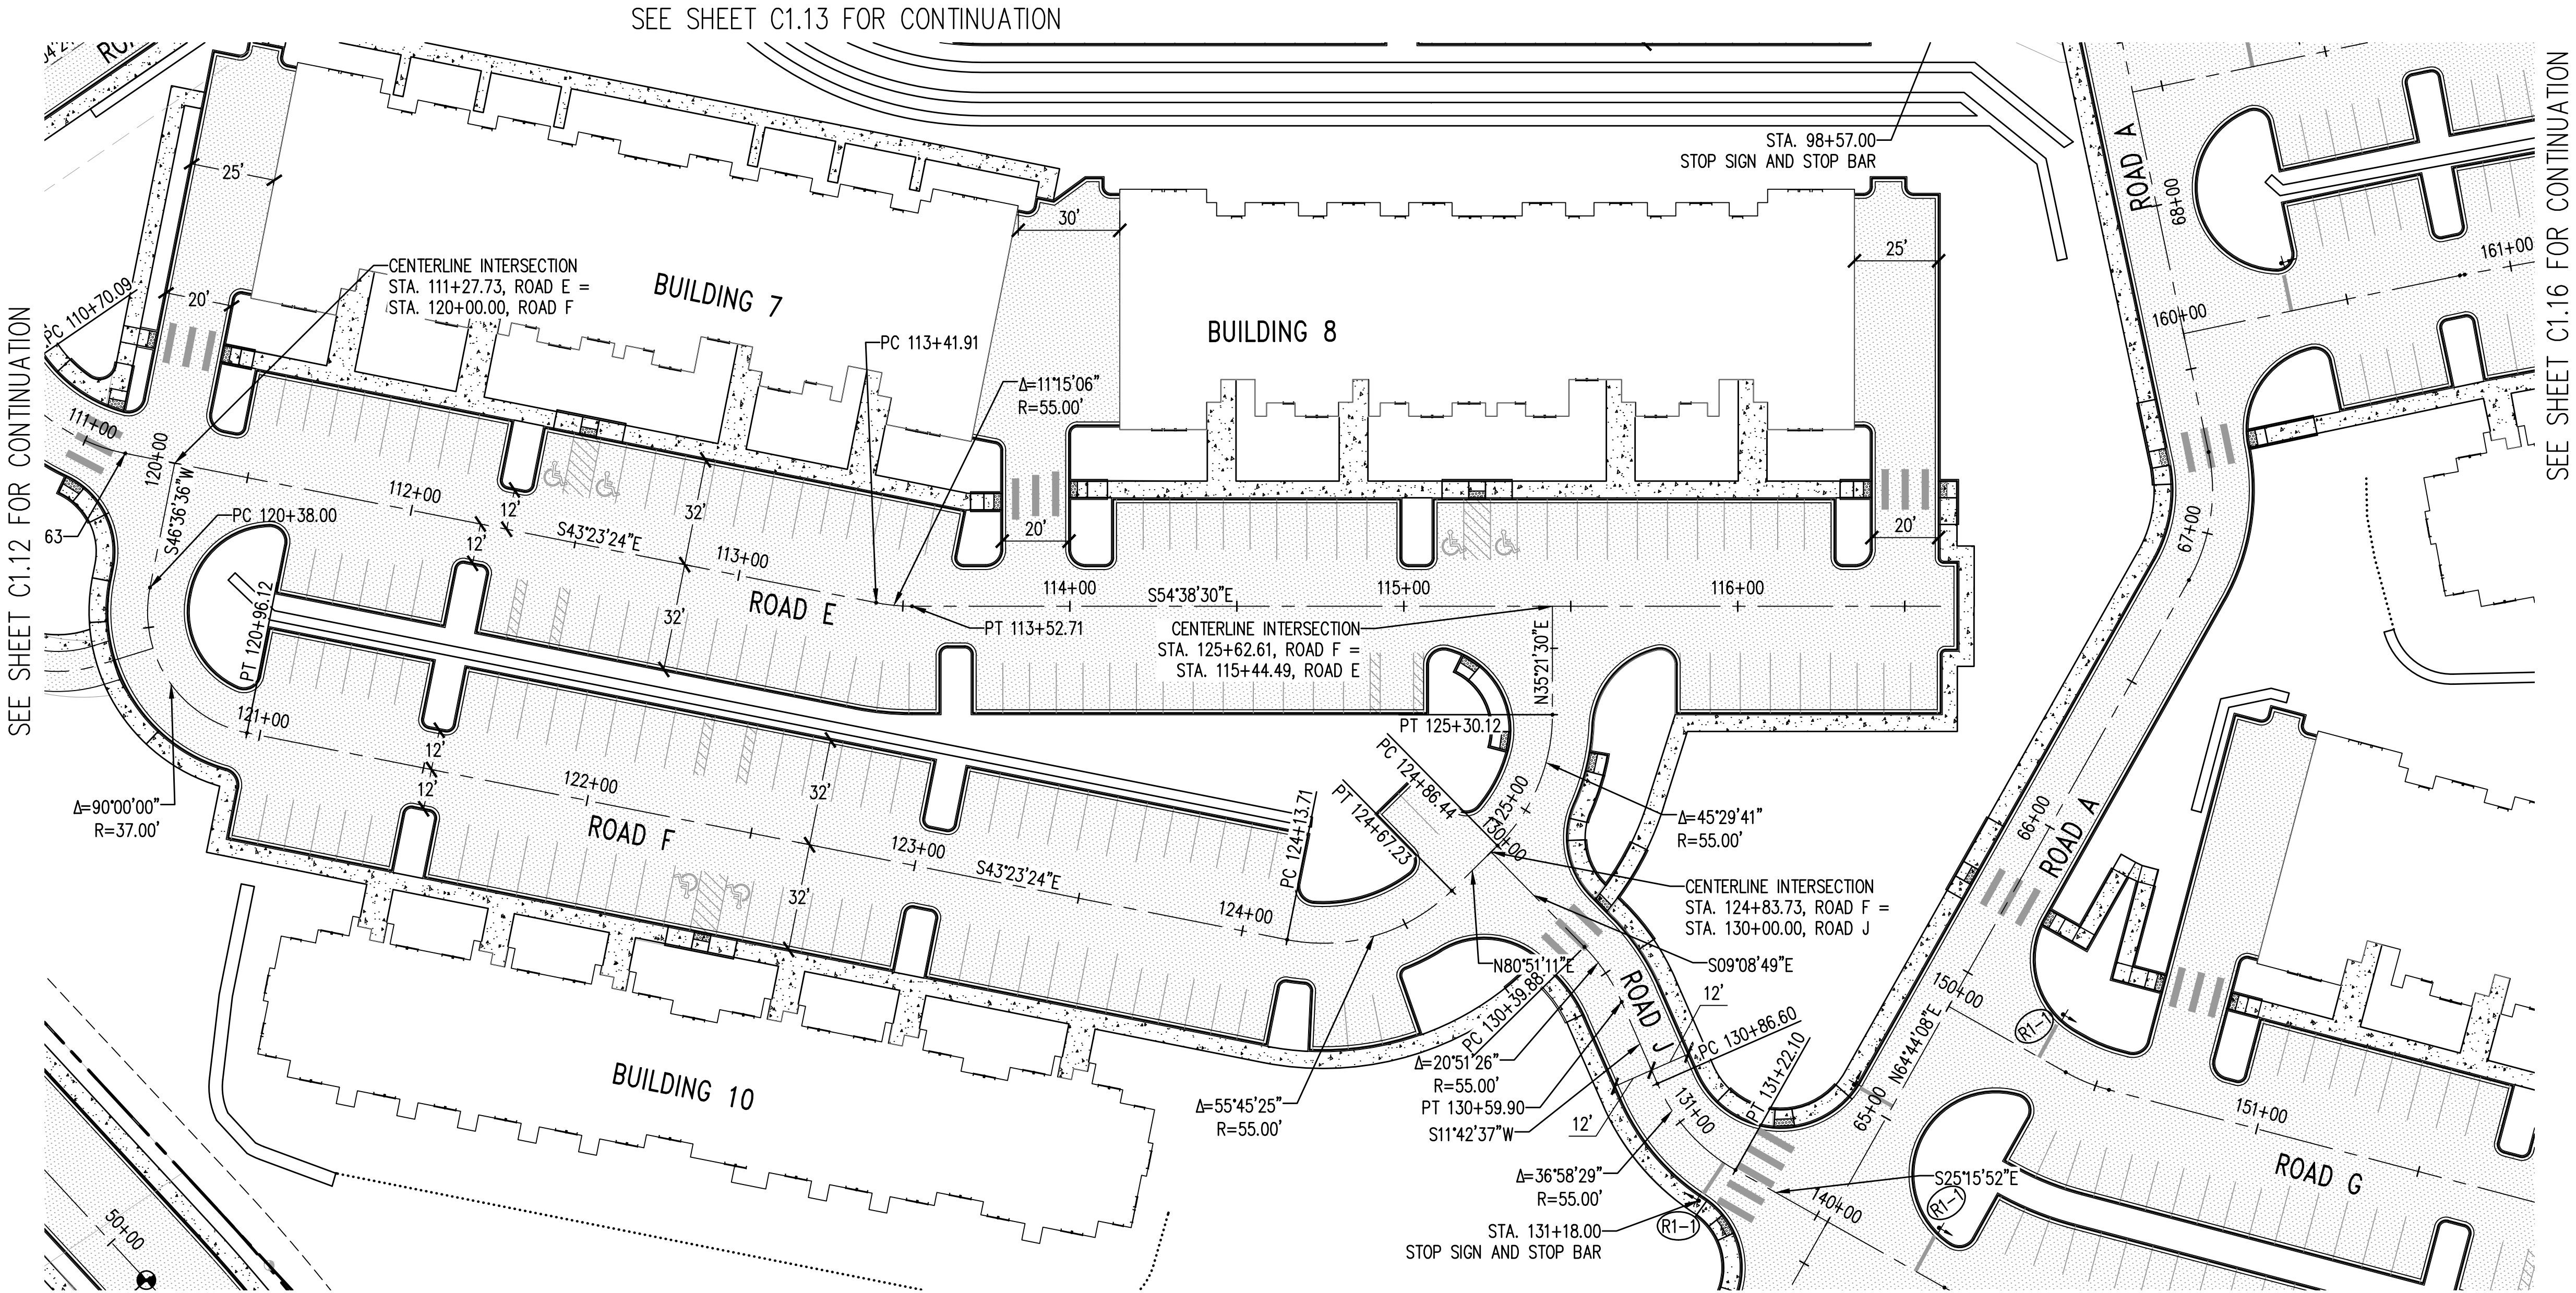

NO.	DATE	BY	CHD.	APPR.	REVISION

DRAWN BY KSA/TAD	DESIGNED BY JRN
CHECKED BY JRN	APPROVED BY JSF
DATE	DATE
J O B No. :2000329	

CALL TWO BUSINESS
DAYS BEFORE YOU DIG
1-800-424-5555

S C A L E:
AS NOTED

kpff

1601 5th Avenue, Suite 1600
Seattle, WA 98101
206.622.5822
www.kpff.com



OSLO BAY APARTMENTS
POULSBORO, WASHINGTON

HORIZONTAL CONTROL AND CHANNELIZATION PLAN

SHEET

C1.15

A key map showing the project area in relation to the surrounding region. The map includes a north arrow and a scale bar indicating 0 to 1 mile.

LEGEND

- | | |
|---|-------------------|
|  | PROPERTY LINE/ROW |
|  | CENTERLINE |
|  | PROPOSED MONUMENT |
|  | PROPOSED EASEMENT |
|  | CHAIN LINK FENCE |

—
C1.20


						DRAWN BY KSA/TAD CHECKED BY JRN DATE DATE J O B No. : 2000329	DESIGNED BY JRN APPROVED BY JSF DATE DATE S C A L E : AS NOTED	CALL TWO BUSINESS DAYS BEFORE YOU DIG 1-800-424-5555 kpff 1601 5th Avenue, Suite 1600 Seattle, WA 98101 206.622.5822 www.kpff.com  09/13/2021	OSLO BAY APARTMENTS POULSBORO, WASHINGTON HORIZONTAL CONTROL AND CHANNELIZATION PLAN	SHEET C1.16
NO.	DATE	BY	CHD.	APPR.	REVISION					

Sep 13, 2021 - 2:22pm JanetP Z:\2000001-2009999\2000329 Oslo Bay\CADD\Design\ENGINEERING\C1.10 OB HC.dwg

lanetP


Sep 13, 2021 - 2:22pm

Sep 13, 2021 - 2:22pm JmefP Z:\2000001-2009999\2000329 Oslo Bay\CAD\Design\ENGINEERING\C1.17.00 H.C.dwg

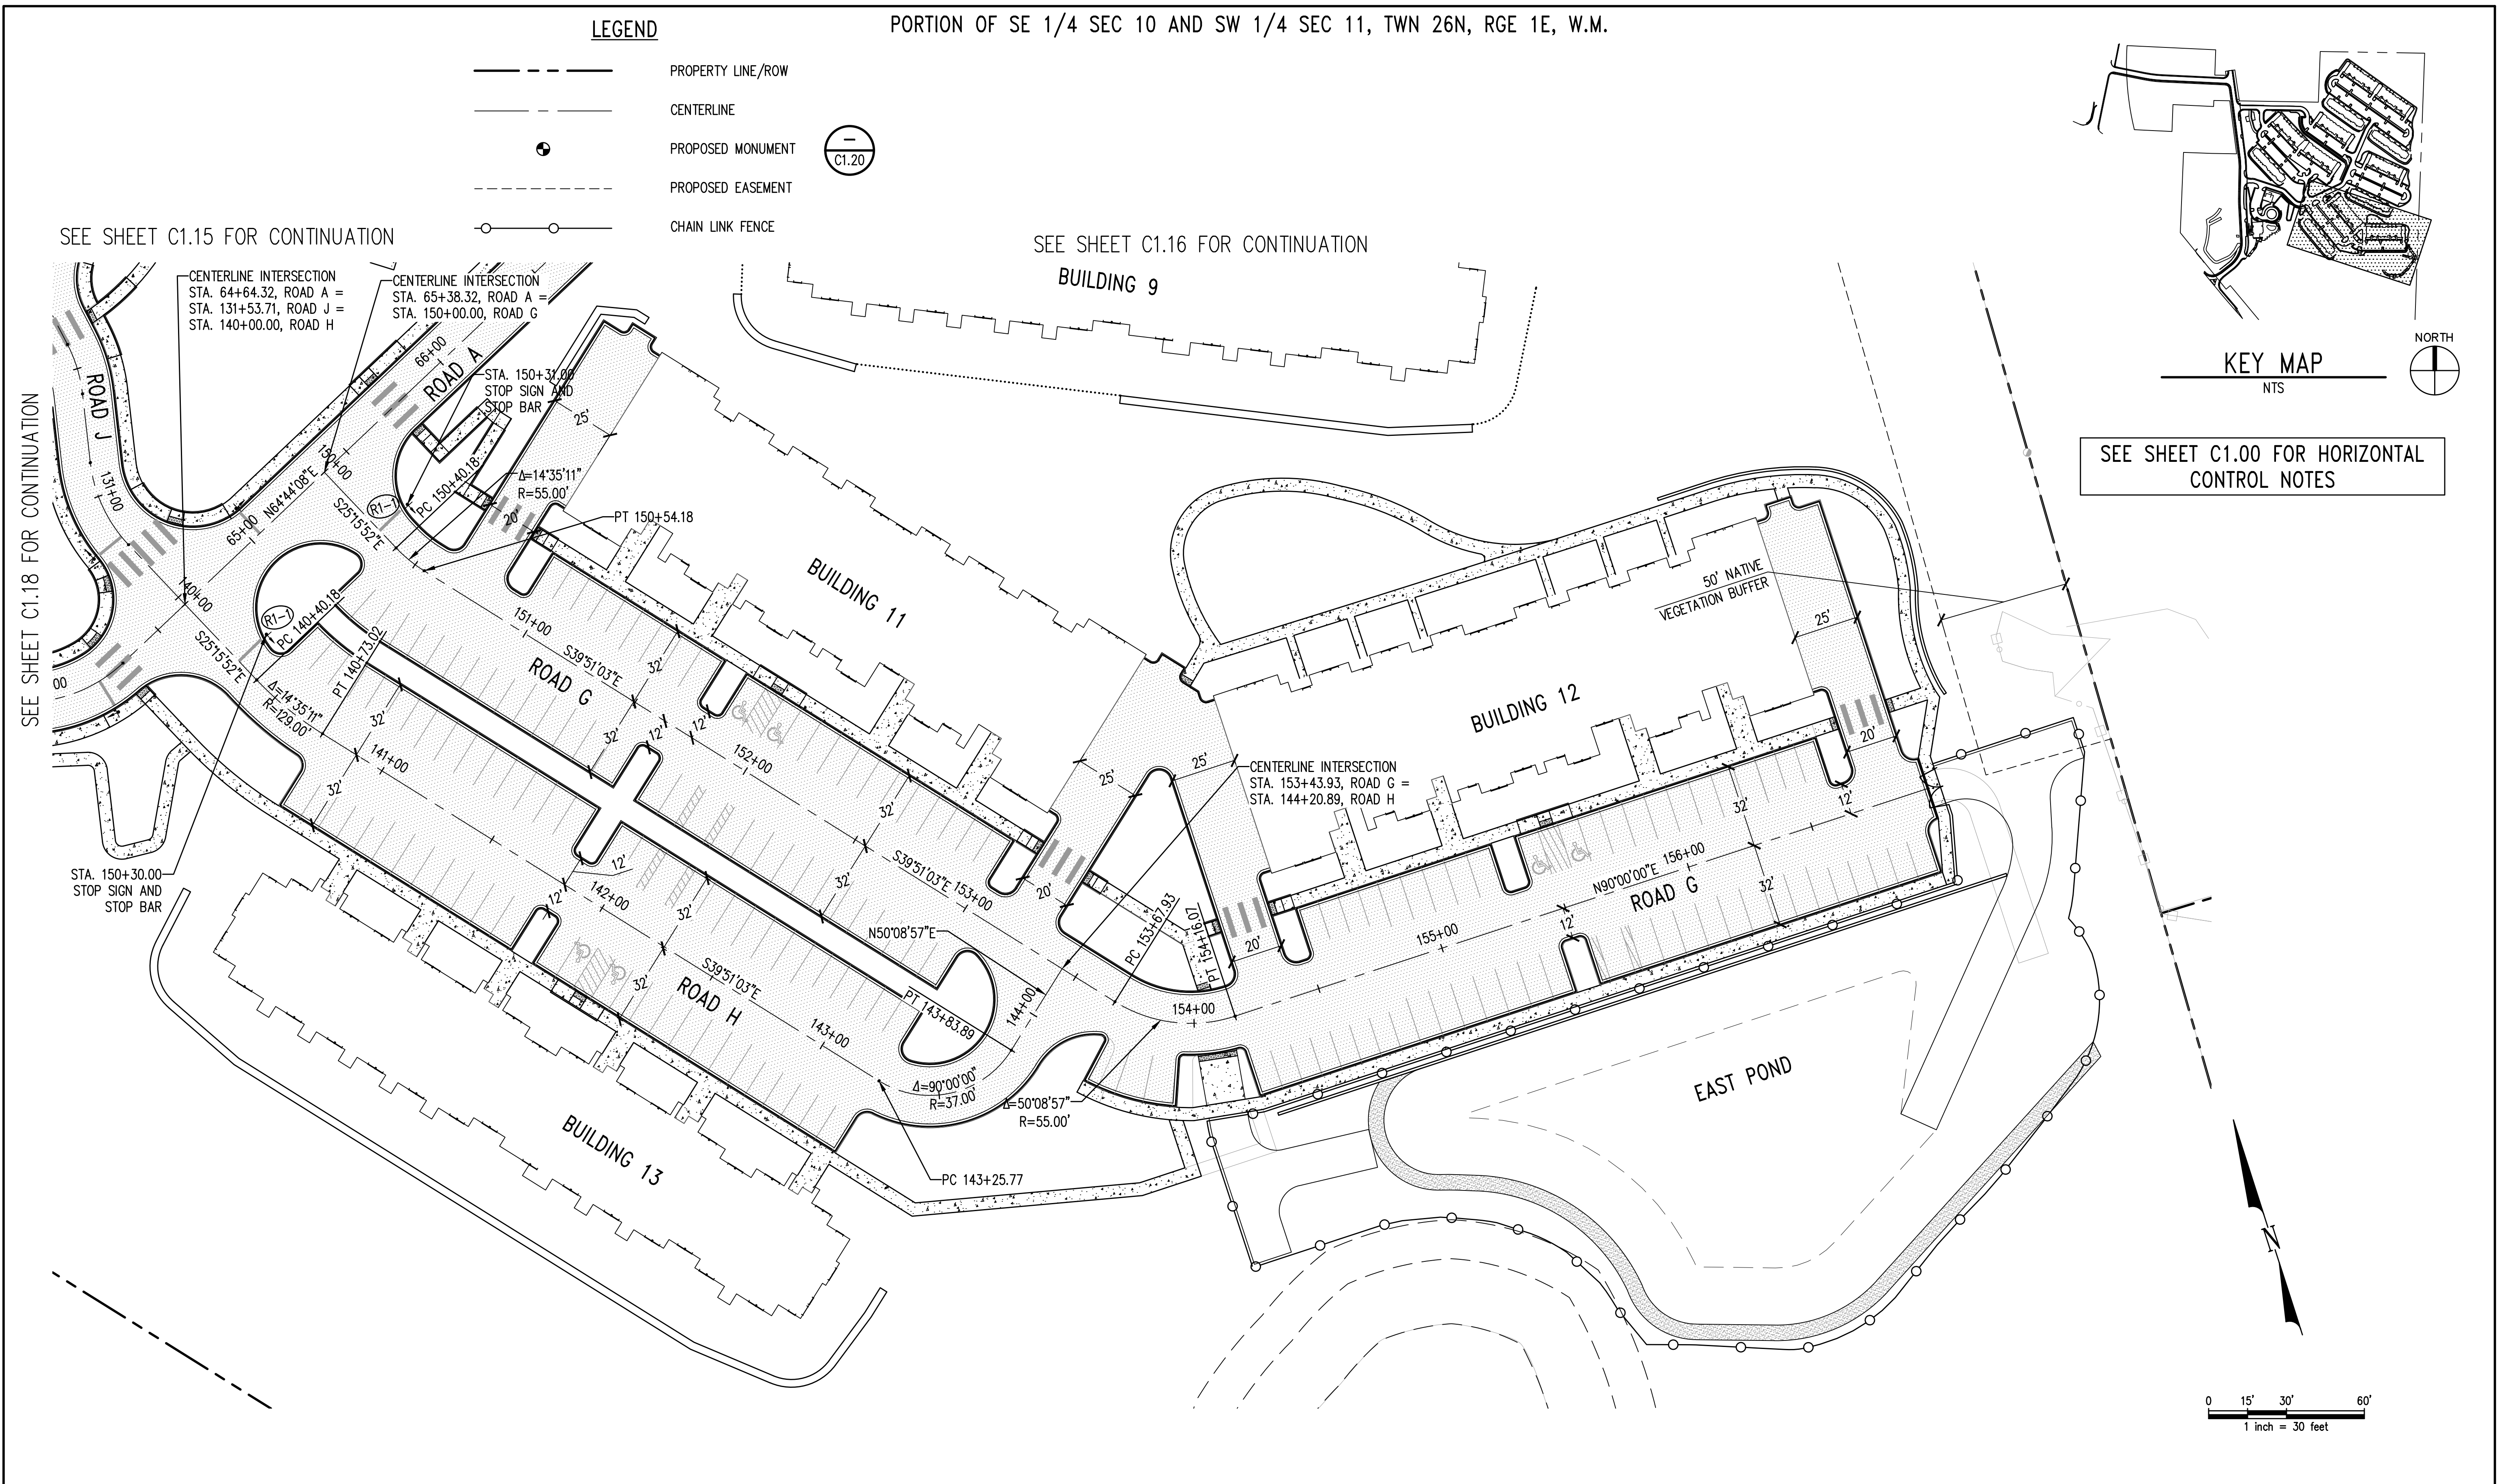

SEE SHEET C1.12 FOR CONTINUATION

SEE SHEET C1.17 FOR CONTINUATION

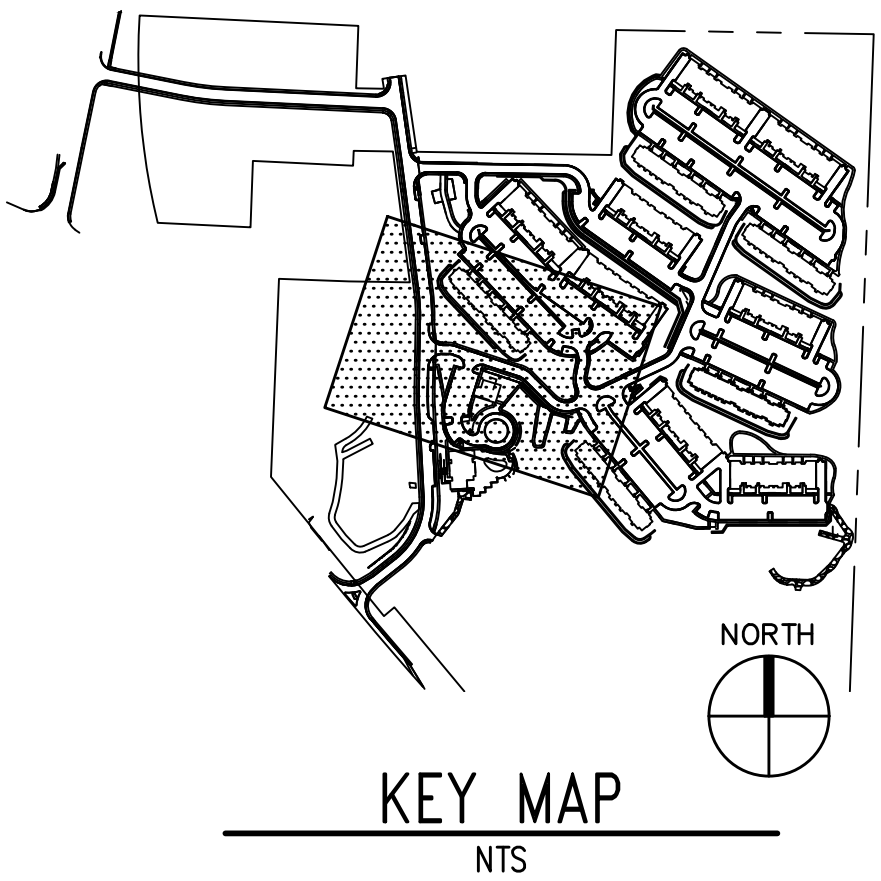


SEE SHEET C1.00 FOR HORIZONTAL CONTROL NOTES

LEGEND

- PROPERTY LINE/ROW
- CENTERLINE
- PROPOSED MONUMENT
- PROPOSED EASEMENT

C1.20

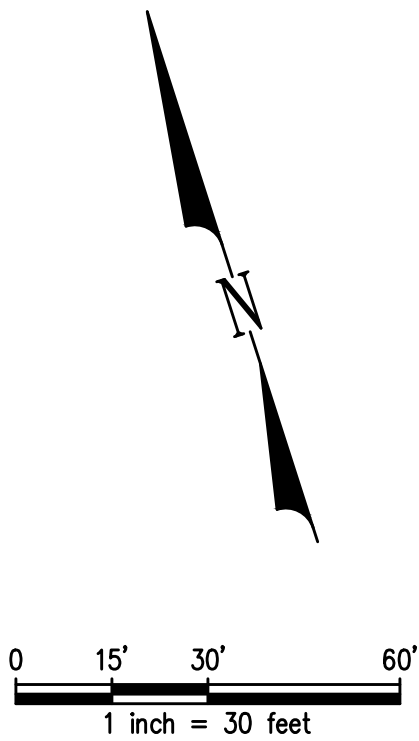

SEE SHEET C1.17 FOR CONTINUATION

SEE SHEET C1.19 FOR CONTINUATION

Sep 13, 2021 - 2:22pm JoneP Z:\2000001-2009999\2000329 Oslo Bay CAD\Design\ENGINEERING\C1.10 OS Bay.dwg

NO.	DATE	BY	CHD.	APPR.	REVISION


DRAWN BY KSA/TAD	DESIGNED BY JRN
CHECKED BY JRN	APPROVED BY JSF
DATE	DATE
J O B No. :2000329	

CALL TWO BUSINESS
DAYS BEFORE YOU DIG
1-800-424-5555

SCALE:
AS NOTED

kpff

1601 5th Avenue, Suite 1600
Seattle, WA 98101
206.622.5822
www.kpff.com

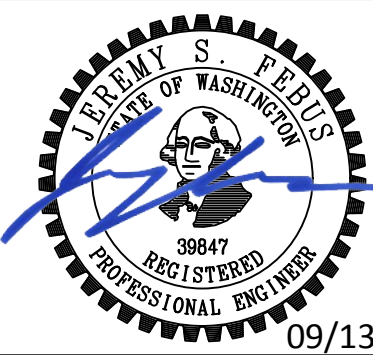

OSLO BAY APARTMENTS
POULSBORO, WASHINGTON


HORIZONTAL CONTROL AND CHANNELIZATION PLAN

SHEET

C1.18

PORTION OF SE 1/4 SEC 10 AND SW 1/4 SEC 11, TWN 26N, RGE 1E, W.M.


SEE SHEET C1.18 FOR CONTINUATION

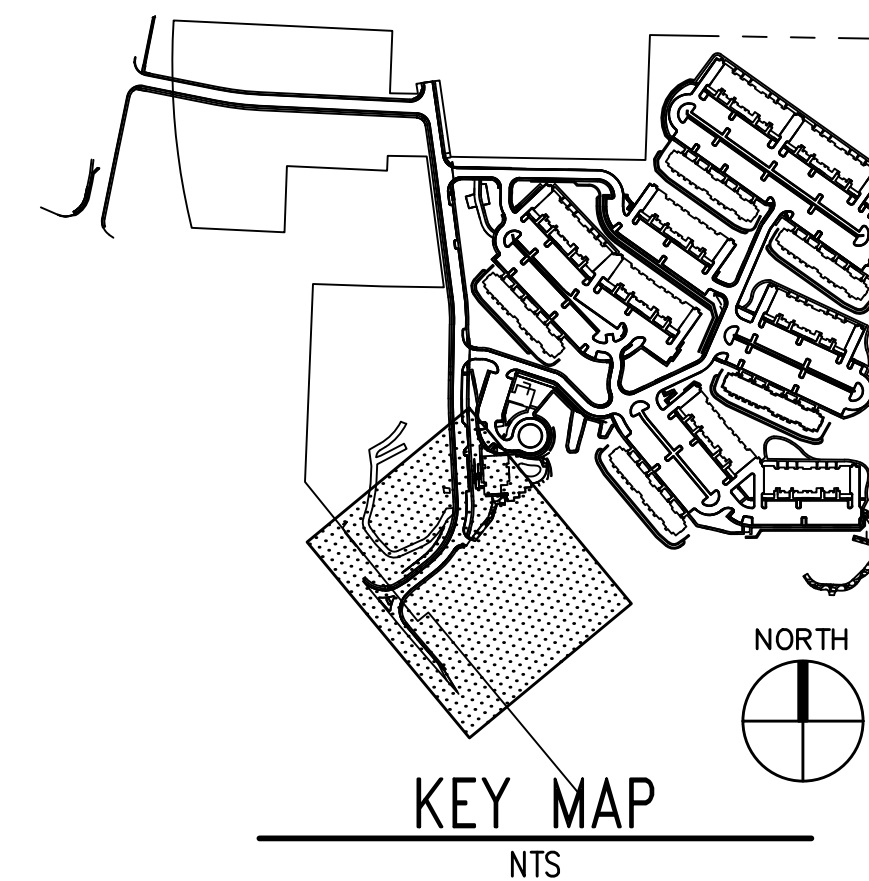

SEE SHEET C1.00 FOR HORIZONTAL
CONTROL NOTES

LEGEND

- | | |
|---|-------------------|
|  | PROPERTY LINE/ROW |
|  | CENTERLINE |
|  | PROPOSED MONUMENT |
|  | PROPOSED EASEMENT |
|  | CHAIN LINK FENCE |

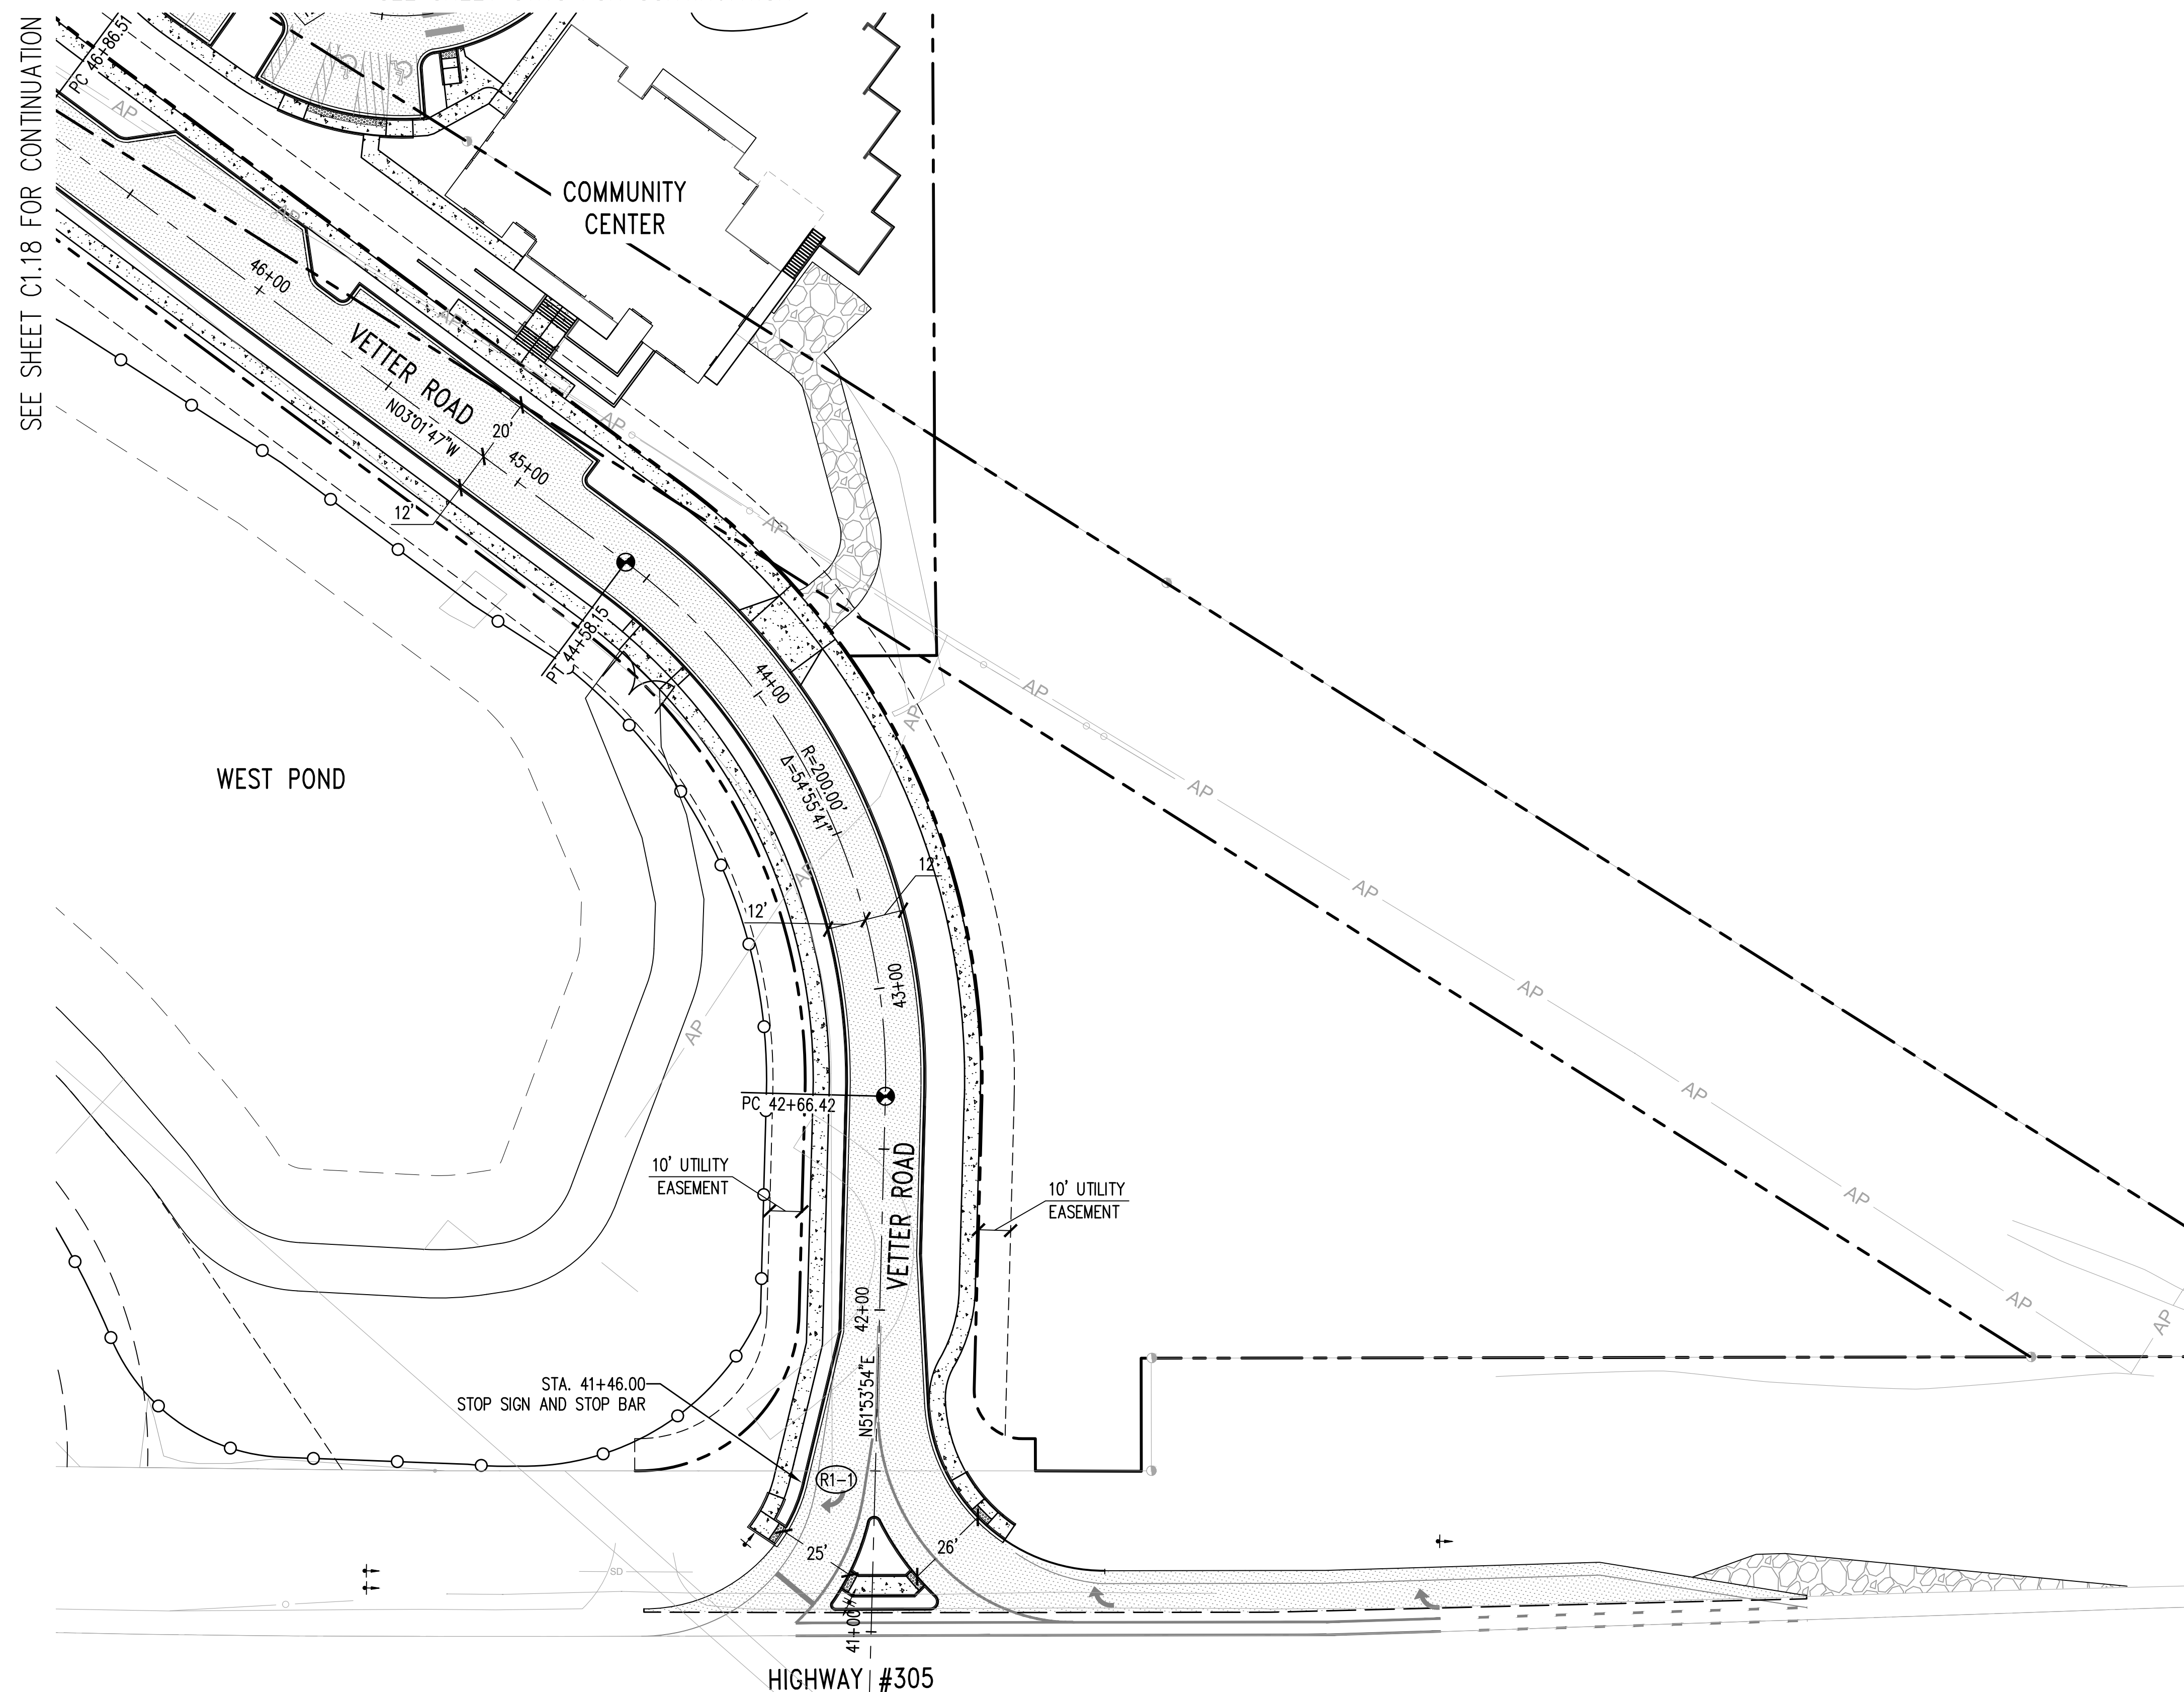

NO.	DATE	BY	CHD.	APPR.	REVISION

DRAWN BY KSA/TAD	DESIGNED BY JRN
CHECKED BY JRN	APPROVED BY JSF
DATE DATE	
J O B No. :2000329	

CALL TWO BUSINESS
DAYS BEFORE YOU DIG
1-800-424-5555

S C A L E:
AS NOTED

kpff

1601 5th Avenue, Suite 1600
Seattle, WA 98101
206.622.5822
www.kpff.com



09/13/2021

OSLO BAY APARTMENTS
POULSBORO, WASHINGTON




HORIZONTAL CONTROL AND CHANNELIZATION PLAN

SHEET

C1.19

Z:\2000001-2009999\2000329 Oslo Bay\CADD\Design\ENGINEERING\C1.10 OB HC.dwg

Sep 13, 2021 - 2:22pm JanetP

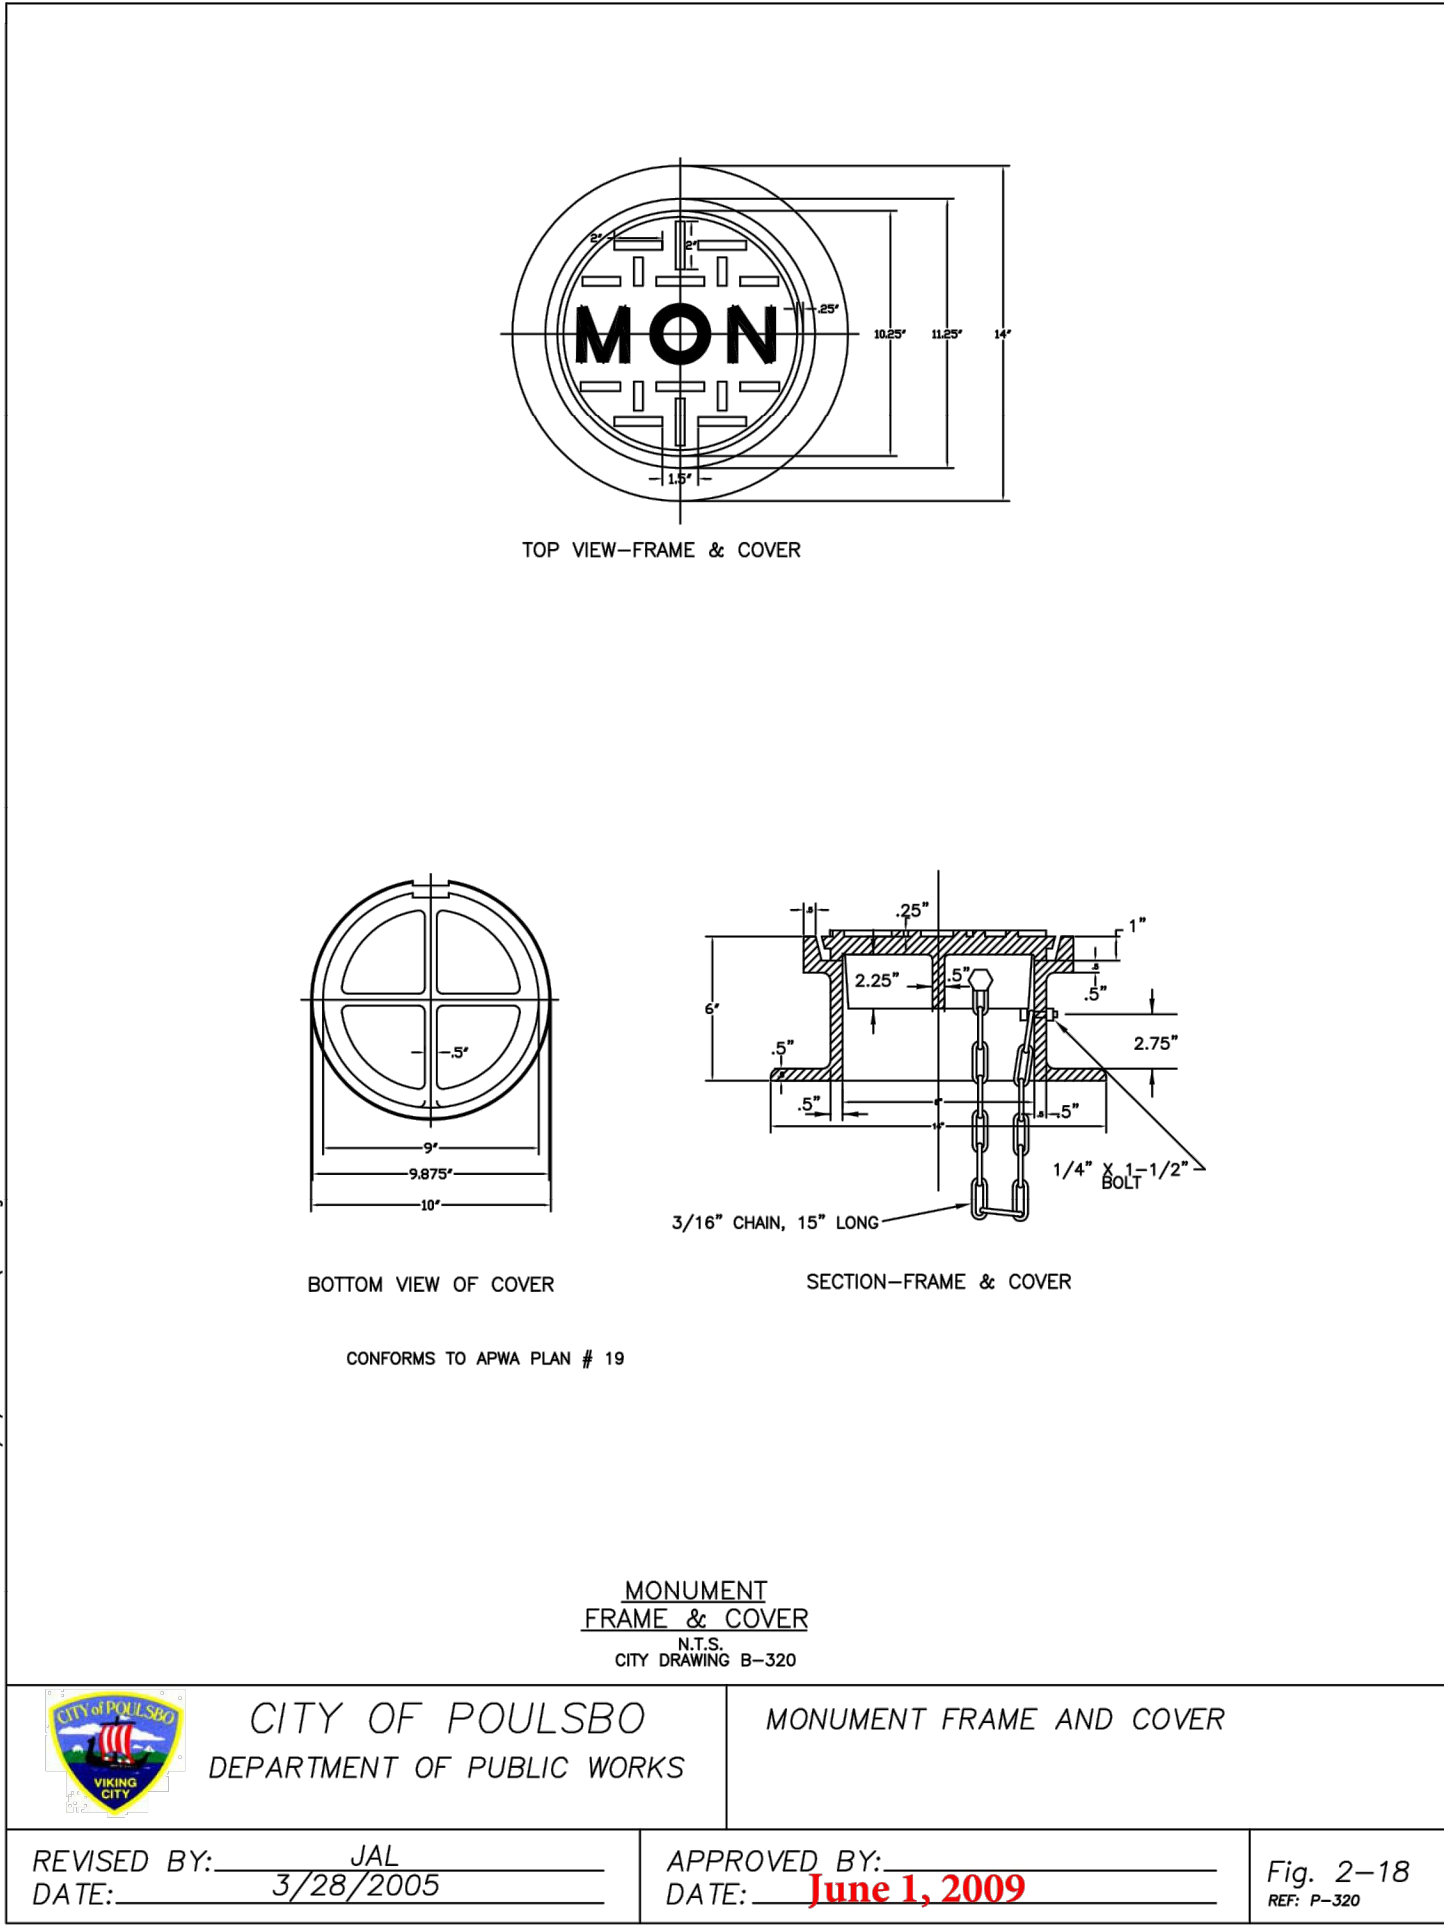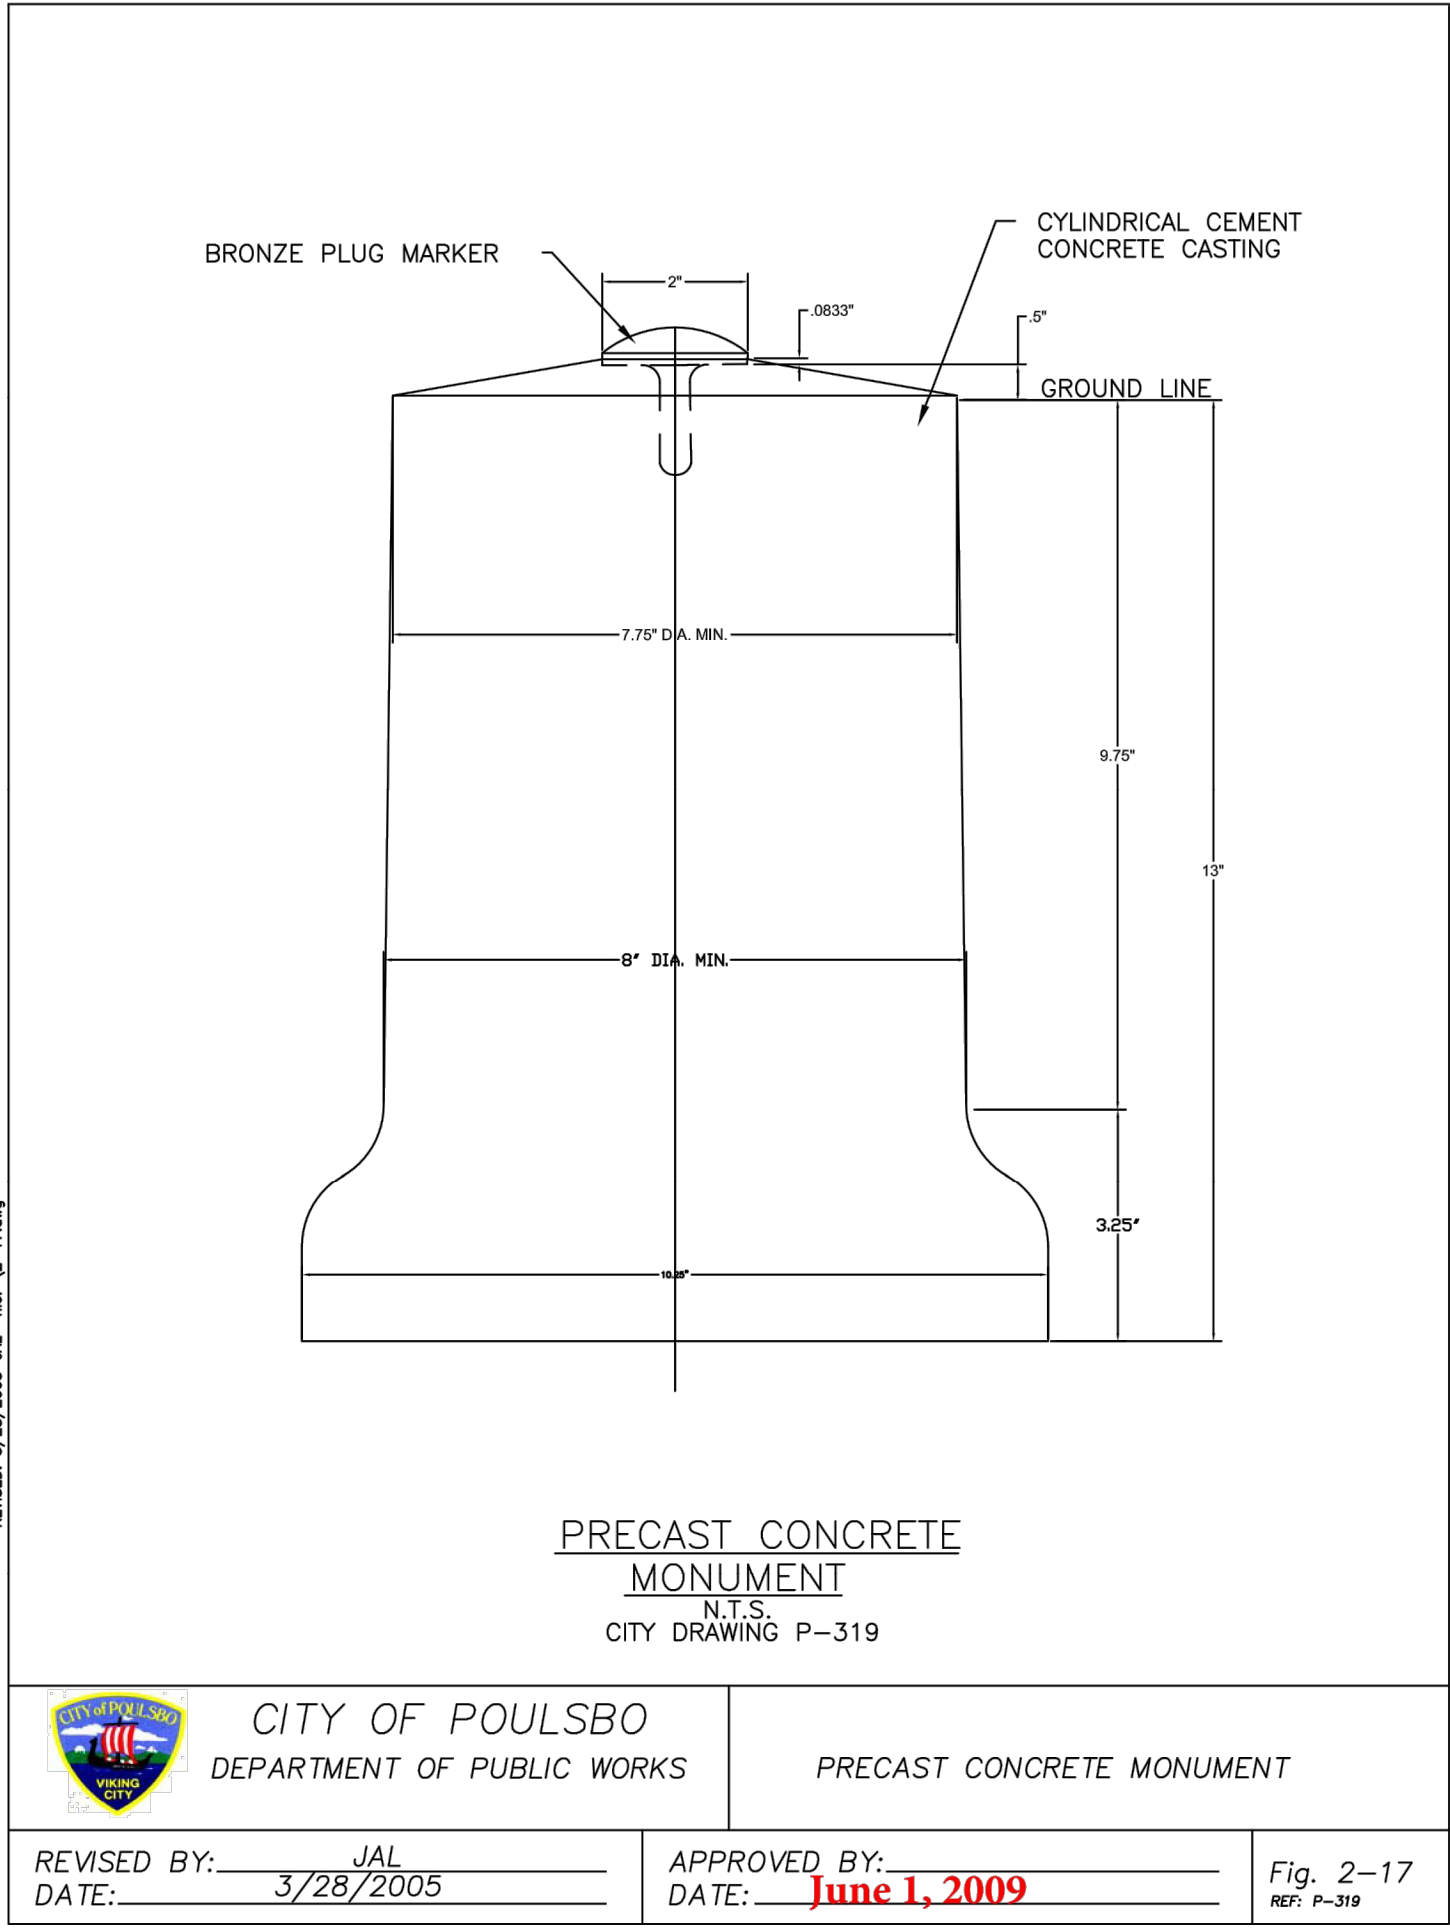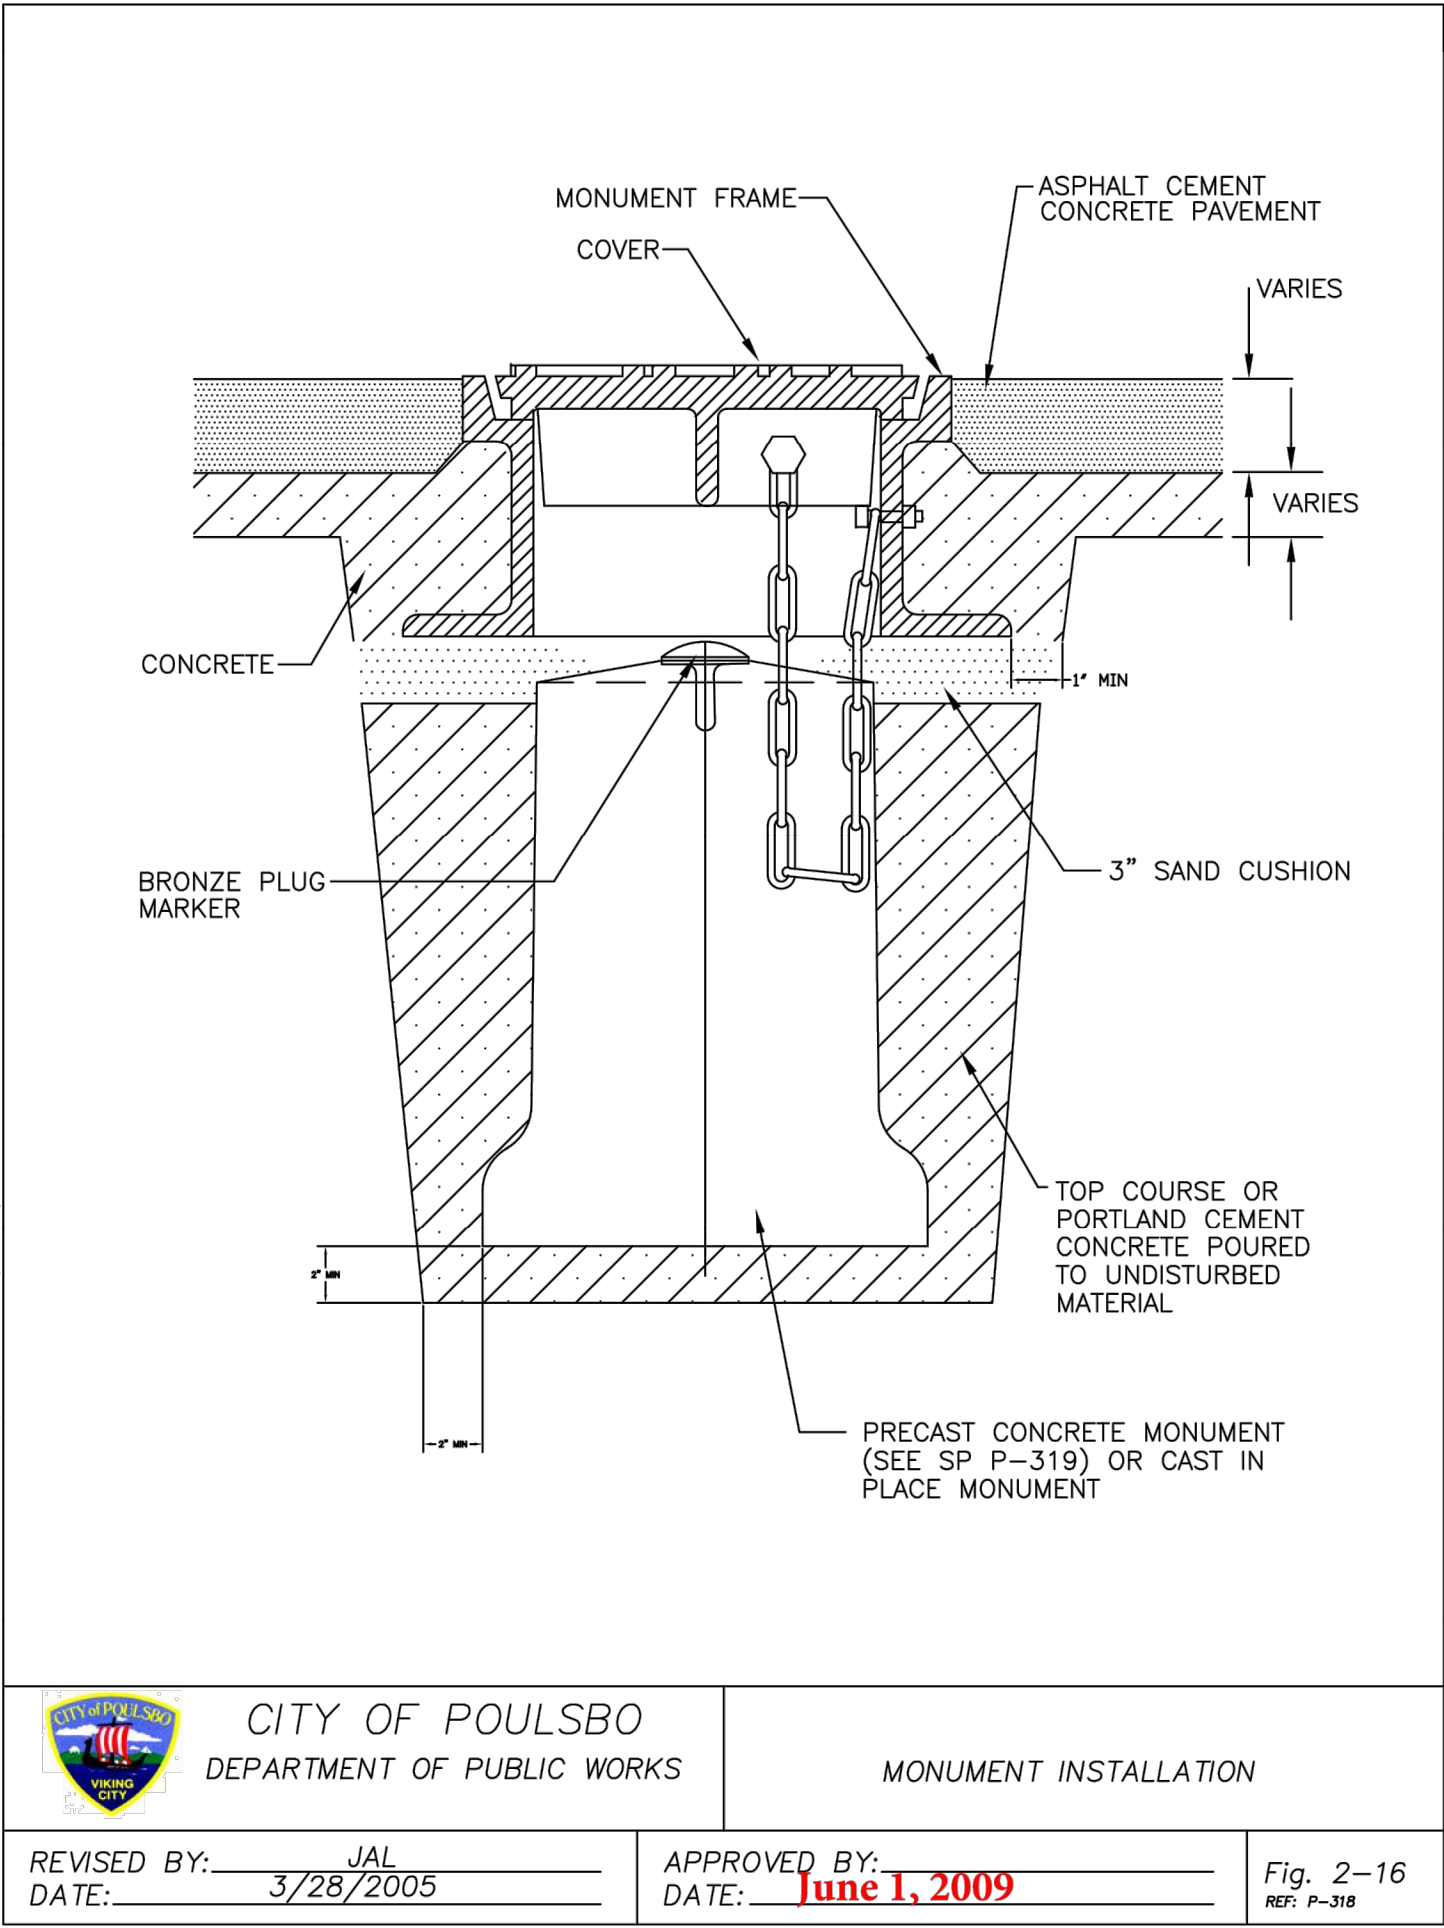

Z:\2000001-2009999\2000329 Oslo Bay\CAD\Design\ENGINEERING\C1.20 00 HC DTLs.dwg
JmeP
Sep 13, 2021 - 2:22pm

NO.	DATE	BY	CHD.	APPR.	REVISION

DRAWN BY KSA/TAD	DESIGNED BY JRN
CHECKED BY JRN	APPROVED BY JSF
DATE	DATE
J O B No. :2000329	

CALL TWO BUSINESS
DAYS BEFORE YOU DIG
1-800-424-5555


S C A L E:
AS NOTED

kpff

1601 5th Avenue, Suite 1600
Seattle, WA 98101
206.622.5822
www.kpff.com

ALFREY S. FIDUS
LICENSE OF WASHINGTON
39847
REGISTERED
PROFESSIONAL ENGINEER
09/13/2021

OSLO BAY APARTMENTS POULSBO, WASHINGTON	SHEET
MONUMENT DETAILS	C1.20

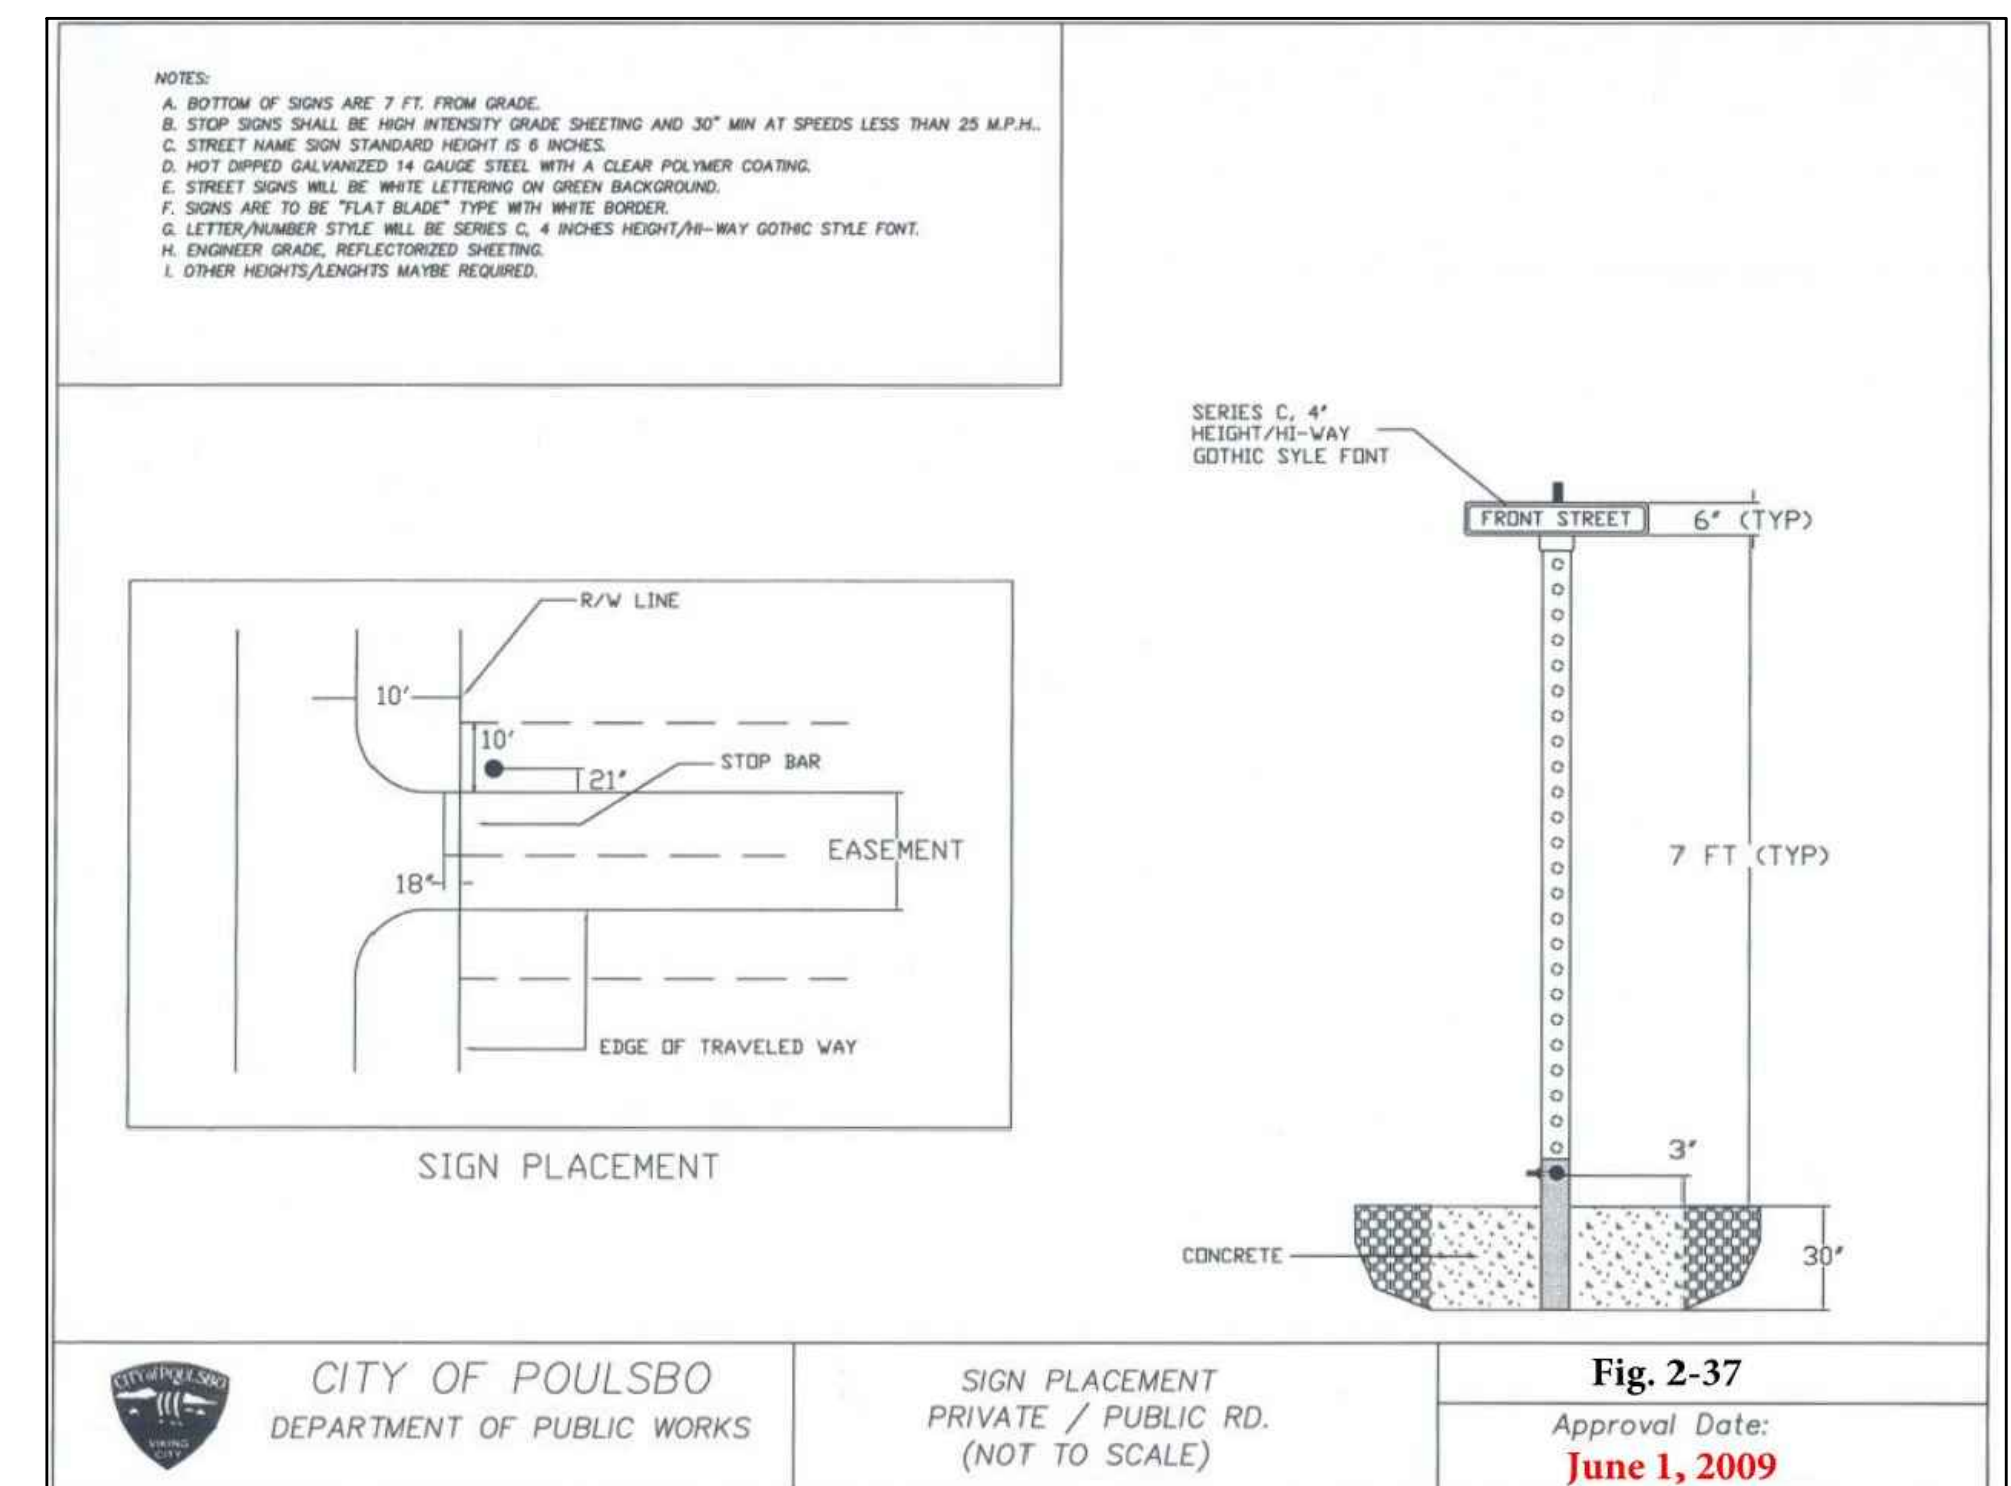

						DRAWN BY KSA/TAD	DESIGNED BY JRJN	CALL TWO BUSINESS DAYS BEFORE YOU DIG 1-800-424-5555  1601 5th Avenue, Suite 1600 Seattle, WA 98101 206.623.5822 www.kpff.com SCA L E: AS NOTED		OSLO BAY APARTMENTS POULSBORO, WASHINGTON		SHEET	
					CHECKED BY JRJN	APPROVED BY JSF	SIGNAGE AND MAILBOX DETAILS			C1.21			
					DATE DATE								
					J O B No. :2000329								
NO.	DATE	BY	CHD.	APPR.	REVISION								