

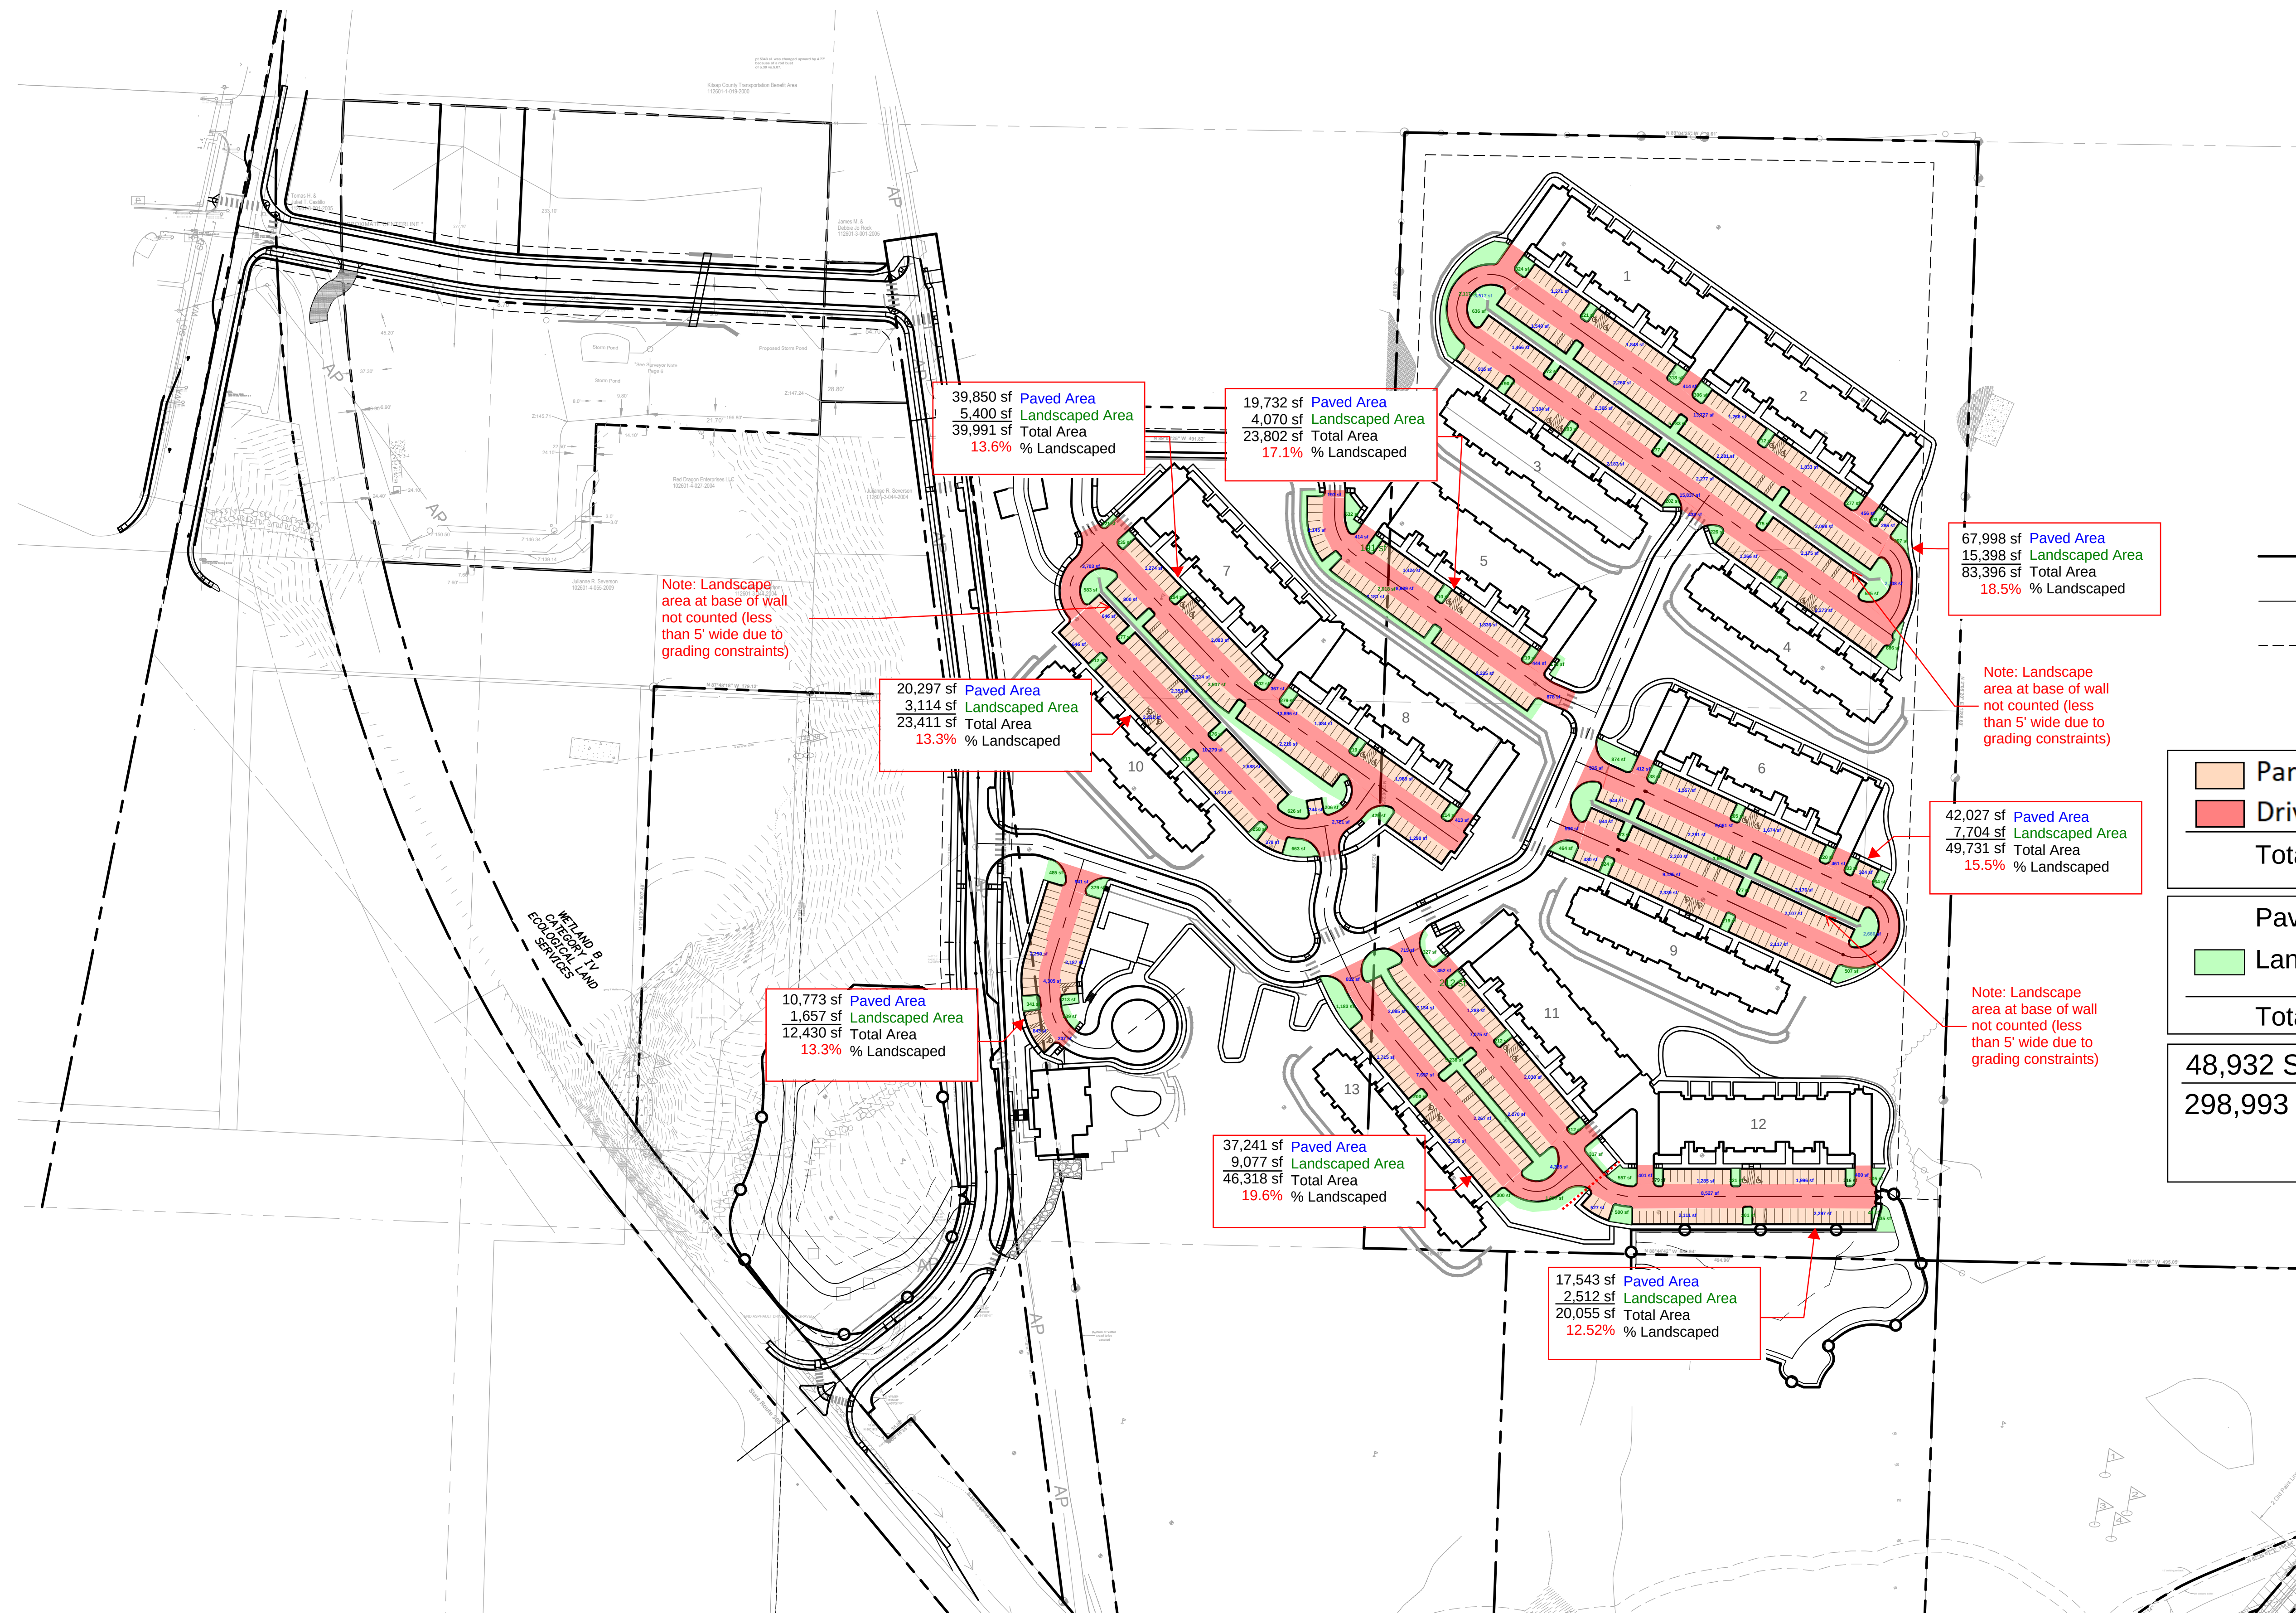


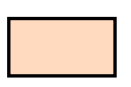

LEGEND

- PROPERTY LINE/ROW
--- CENTERLINE
--- PROPOSED EASEMENT

Area	SF	AC
 Parking	115,479	2.65
 Drive Aisle	134,582	3.09
Total Paved	250,061	5.74
Paved	250,061	5.74
 Landscape Area	48,932	1.12
Total Area	298,993	6.86
48,932 SF Landscape = 16.4% 298,993 SF Total Area Percentage of landscape area		

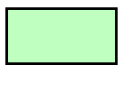