
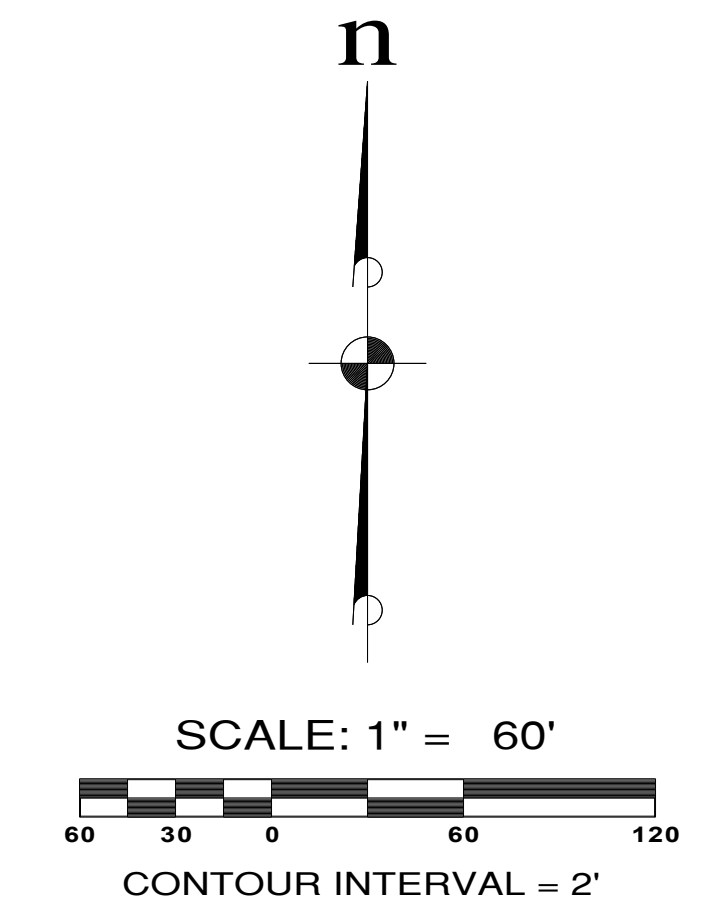
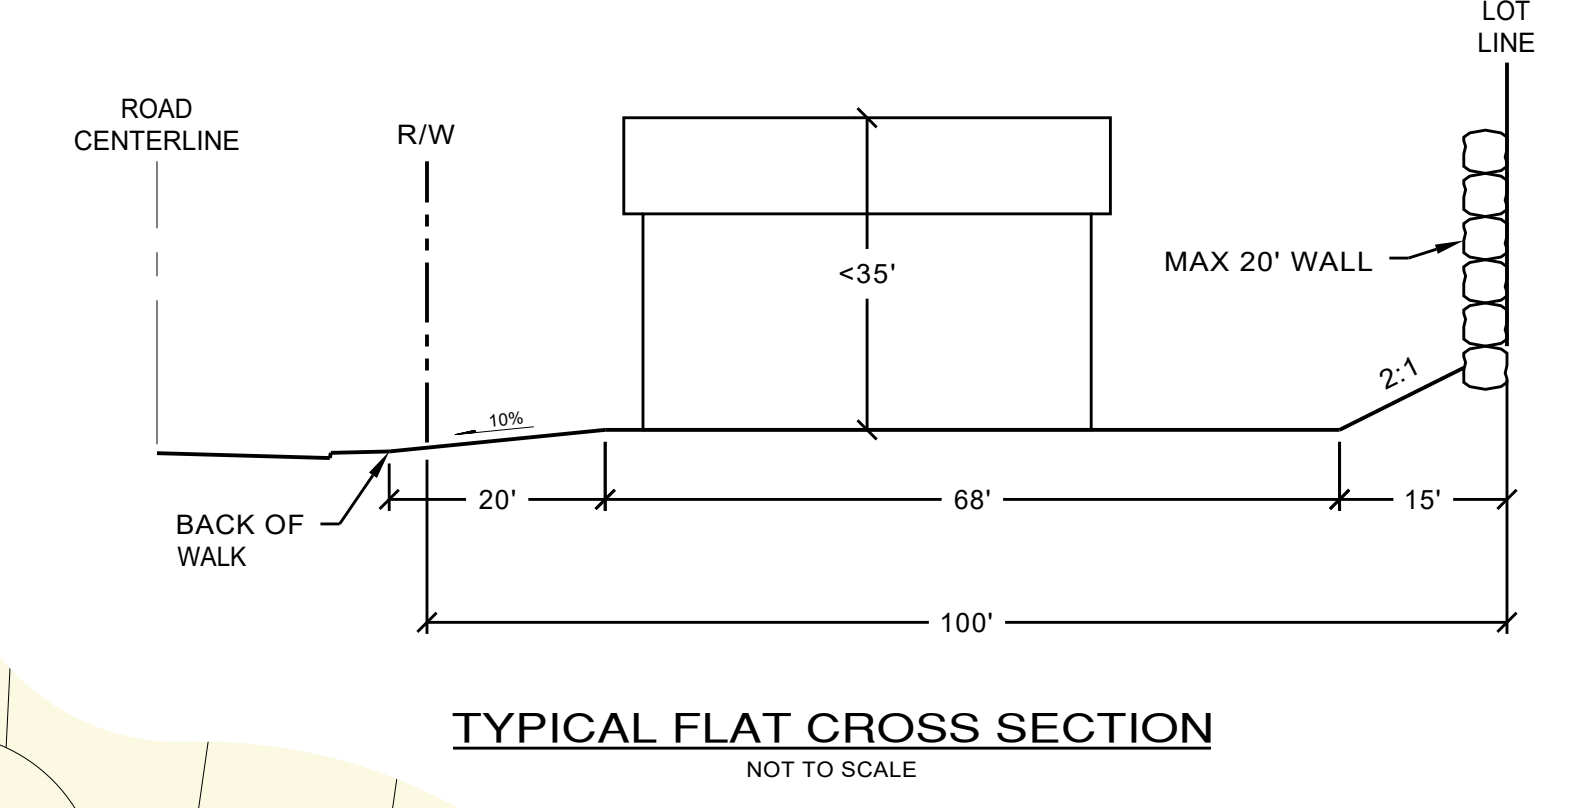
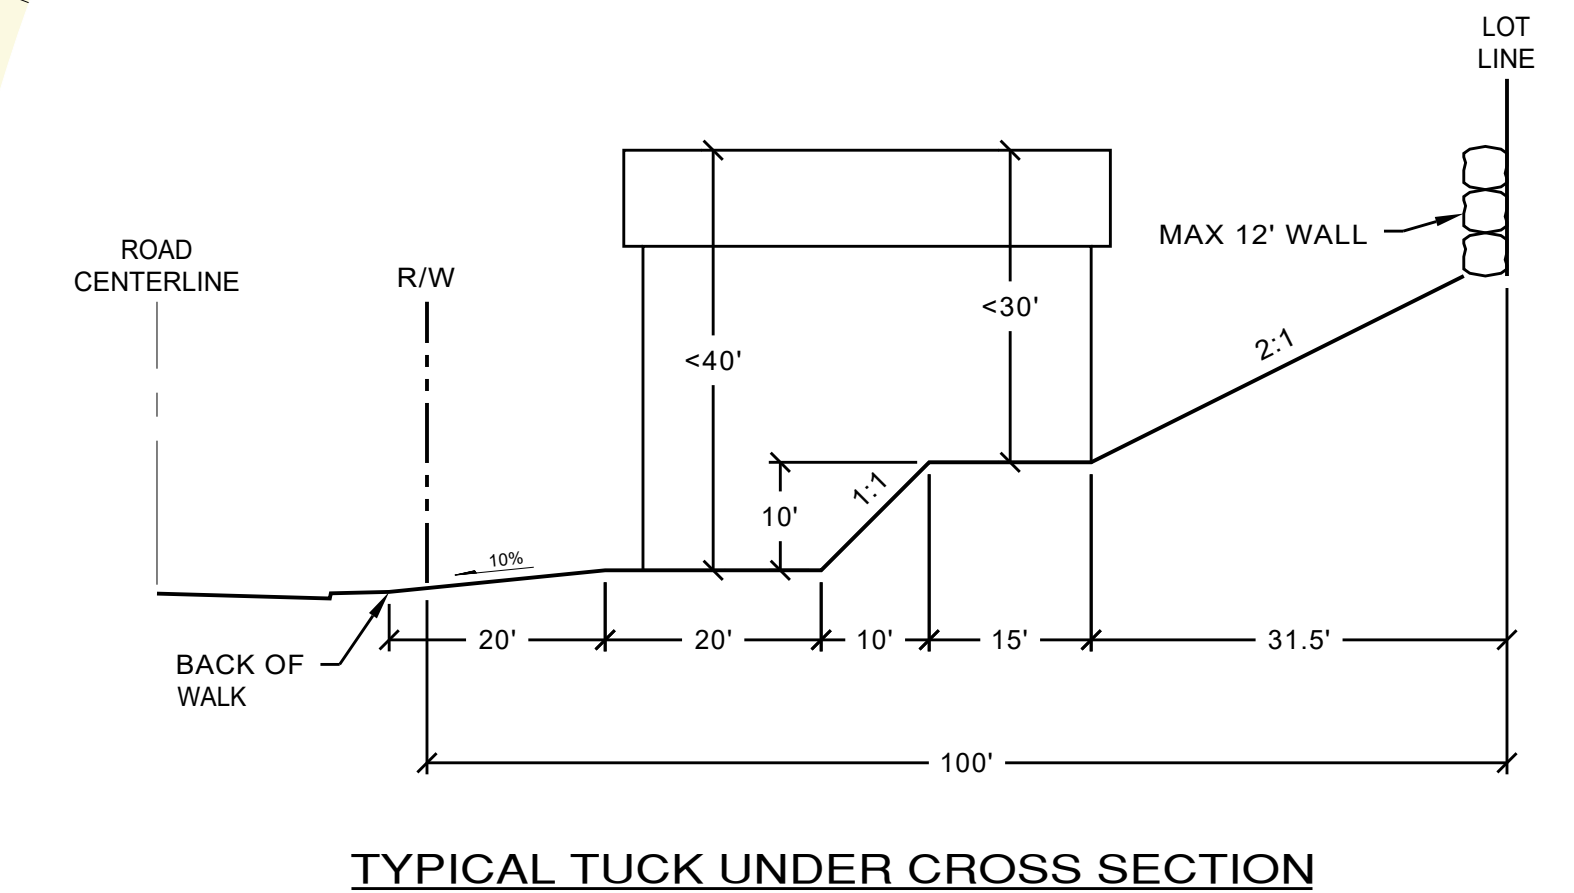


PINNACLE AT LIBERTY BAY PRD

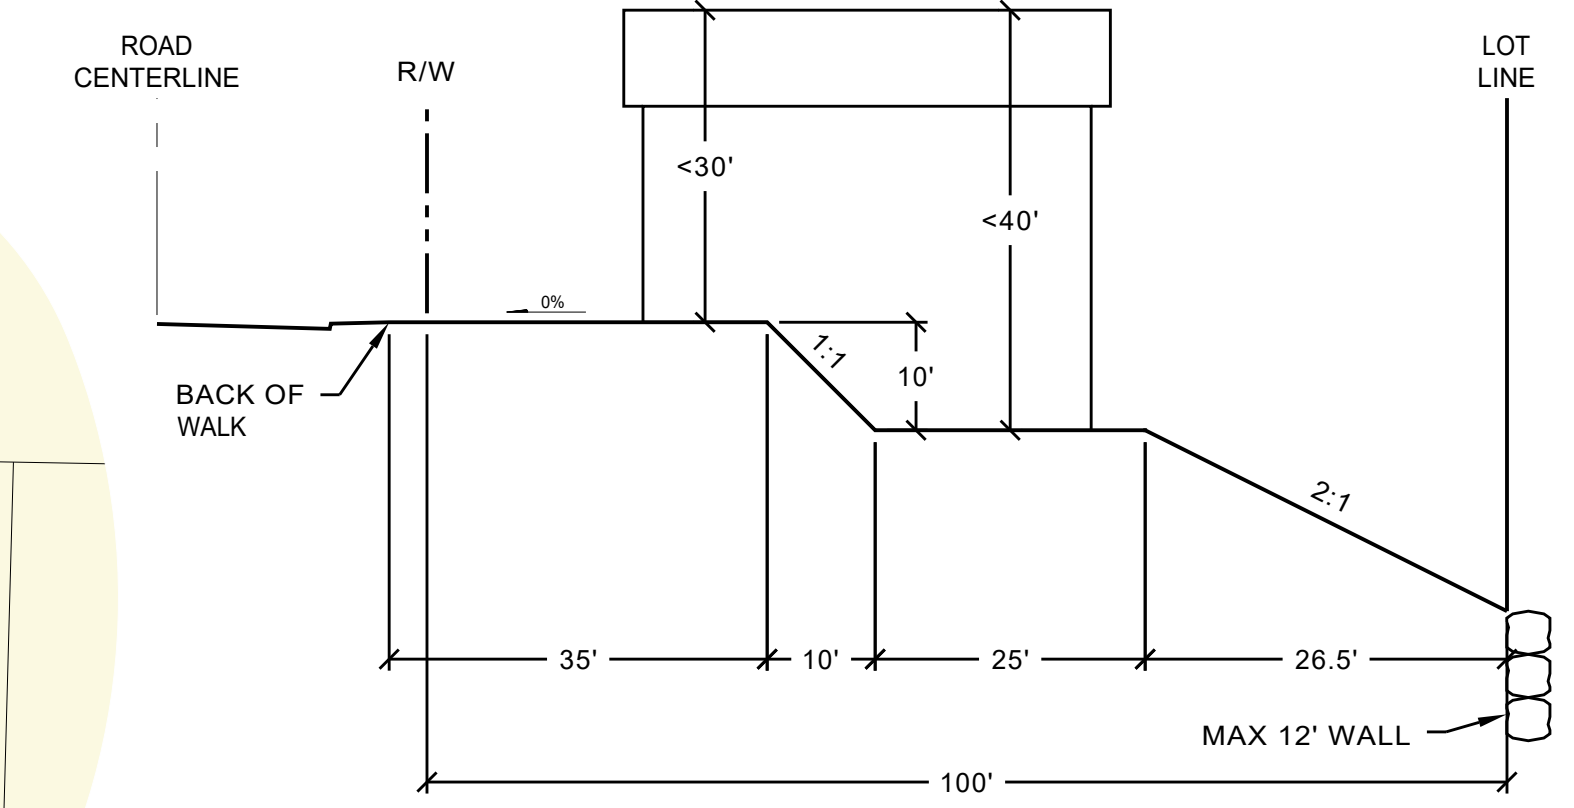

LEGEND

33 (1A)	LOT NUMBER HOUSE PLAN & ELEVATION		
[Light Green Box]	DAYLIGHT LOTS	84	
[Light Orange Box]	TUCK UNDER LOTS	12	
[Light Purple Box]	FLAT LOTS	42	
	TOTAL	138	
PHASE 1			
[Light Green Box]	DAYLIGHT LOTS	32	
[Light Orange Box]	TUCK UNDER LOTS	10	
[Light Purple Box]	FLAT LOTS	12	
	TOTAL	54	
PHASE 2			
[Light Green Box]	DAYLIGHT LOTS	30	
[Light Orange Box]	TUCK UNDER LOTS	2	
[Light Purple Box]	FLAT LOTS	13	
	TOTAL	45	
PHASE 3			
[Light Green Box]	DAYLIGHT LOTS	22	
[Light Orange Box]	TUCK UNDER LOTS	0	
[Light Purple Box]	FLAT LOTS	17	
	TOTAL	39	

ATTACHMENT 5

Date: 1/24/2018 9:42 AM

Pinnacle at Liberty Bay

Preliminary Architectural Elevations - July 15, 2025

PLAN 1



PLAN 2



PLAN 3



PLAN 4



