

EXHIBIT D

Building Elevation and Design Narrative

Dauntless Townhomes


Poulsbo, Wa

8 Duplexes 16 Units



- 3-Bdrm 2.5-Bath
- 1414 square feet living space
- 122 square foot covered deck
- 360 cubic foot storage unit on deck
- Outdoor yard areas in both front & rear yards




FRONT ELEVATION

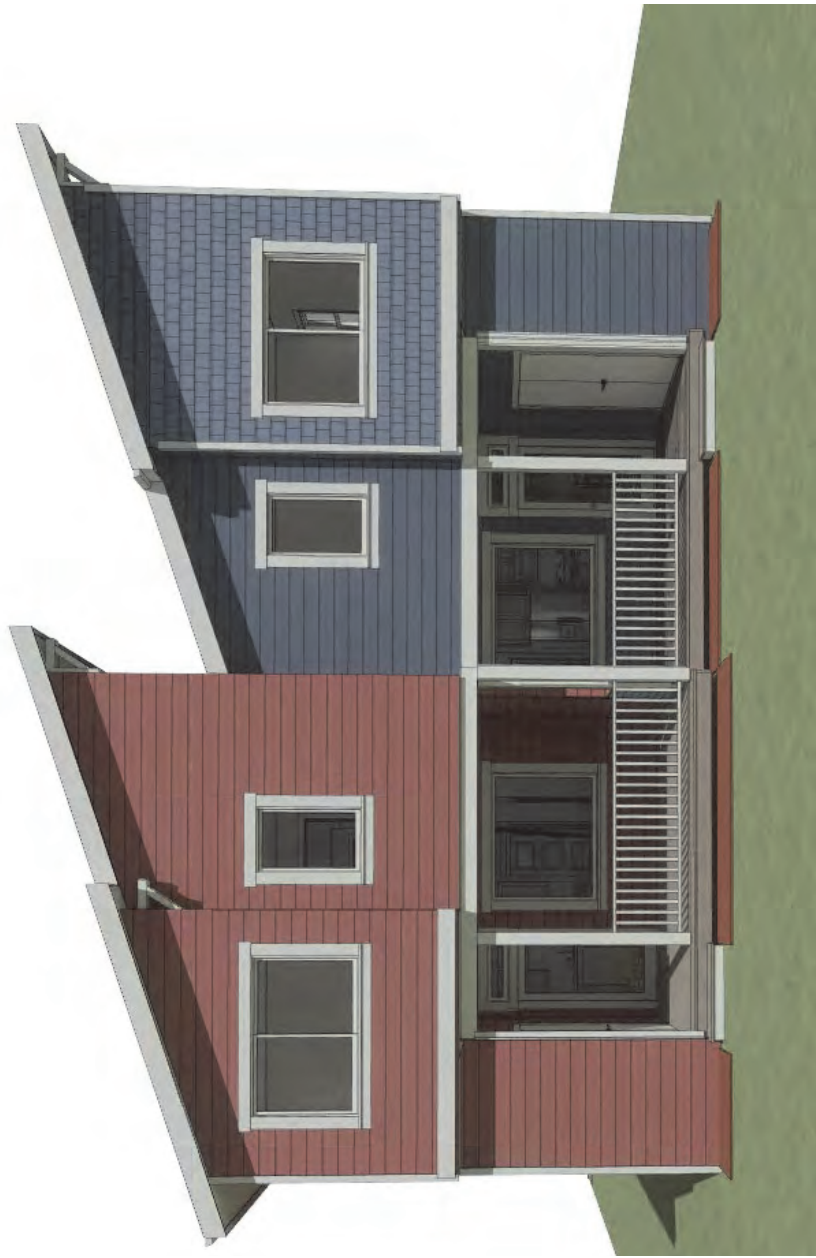

Rear Elevation

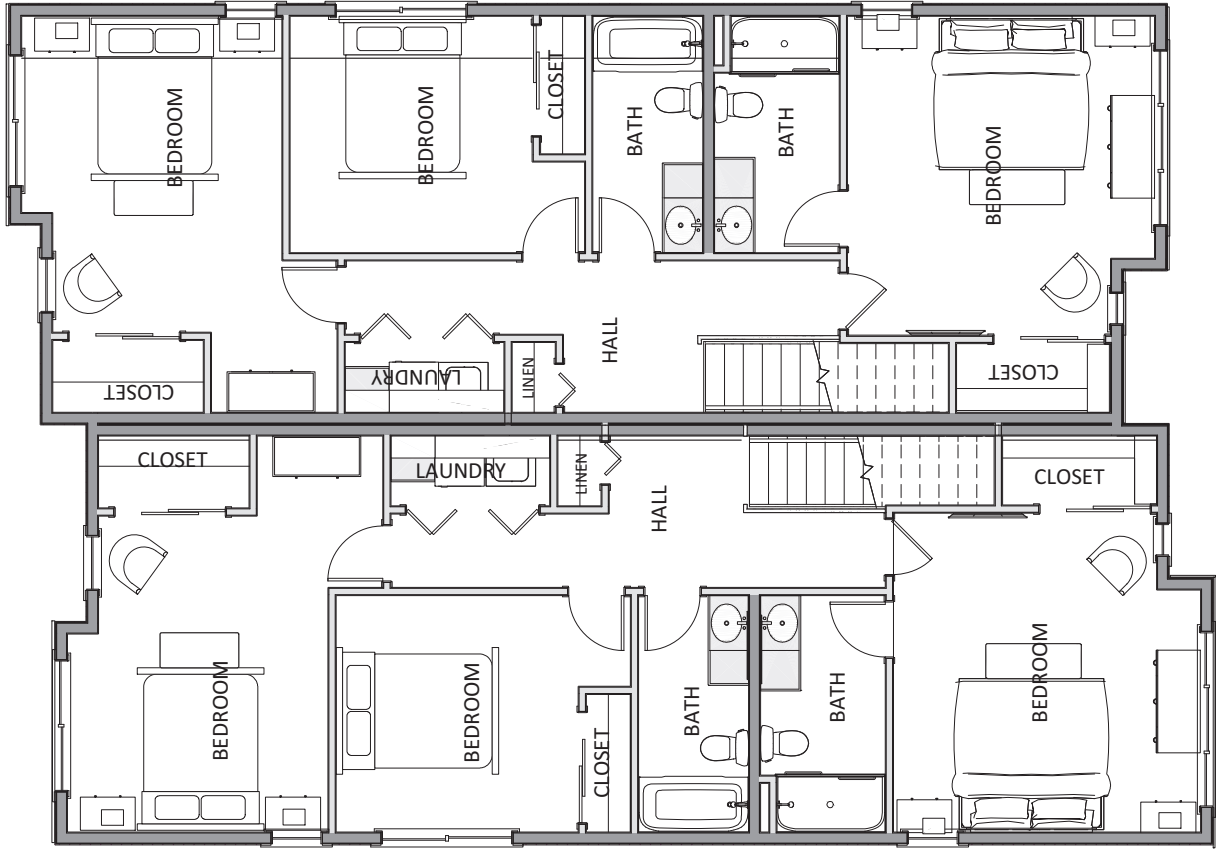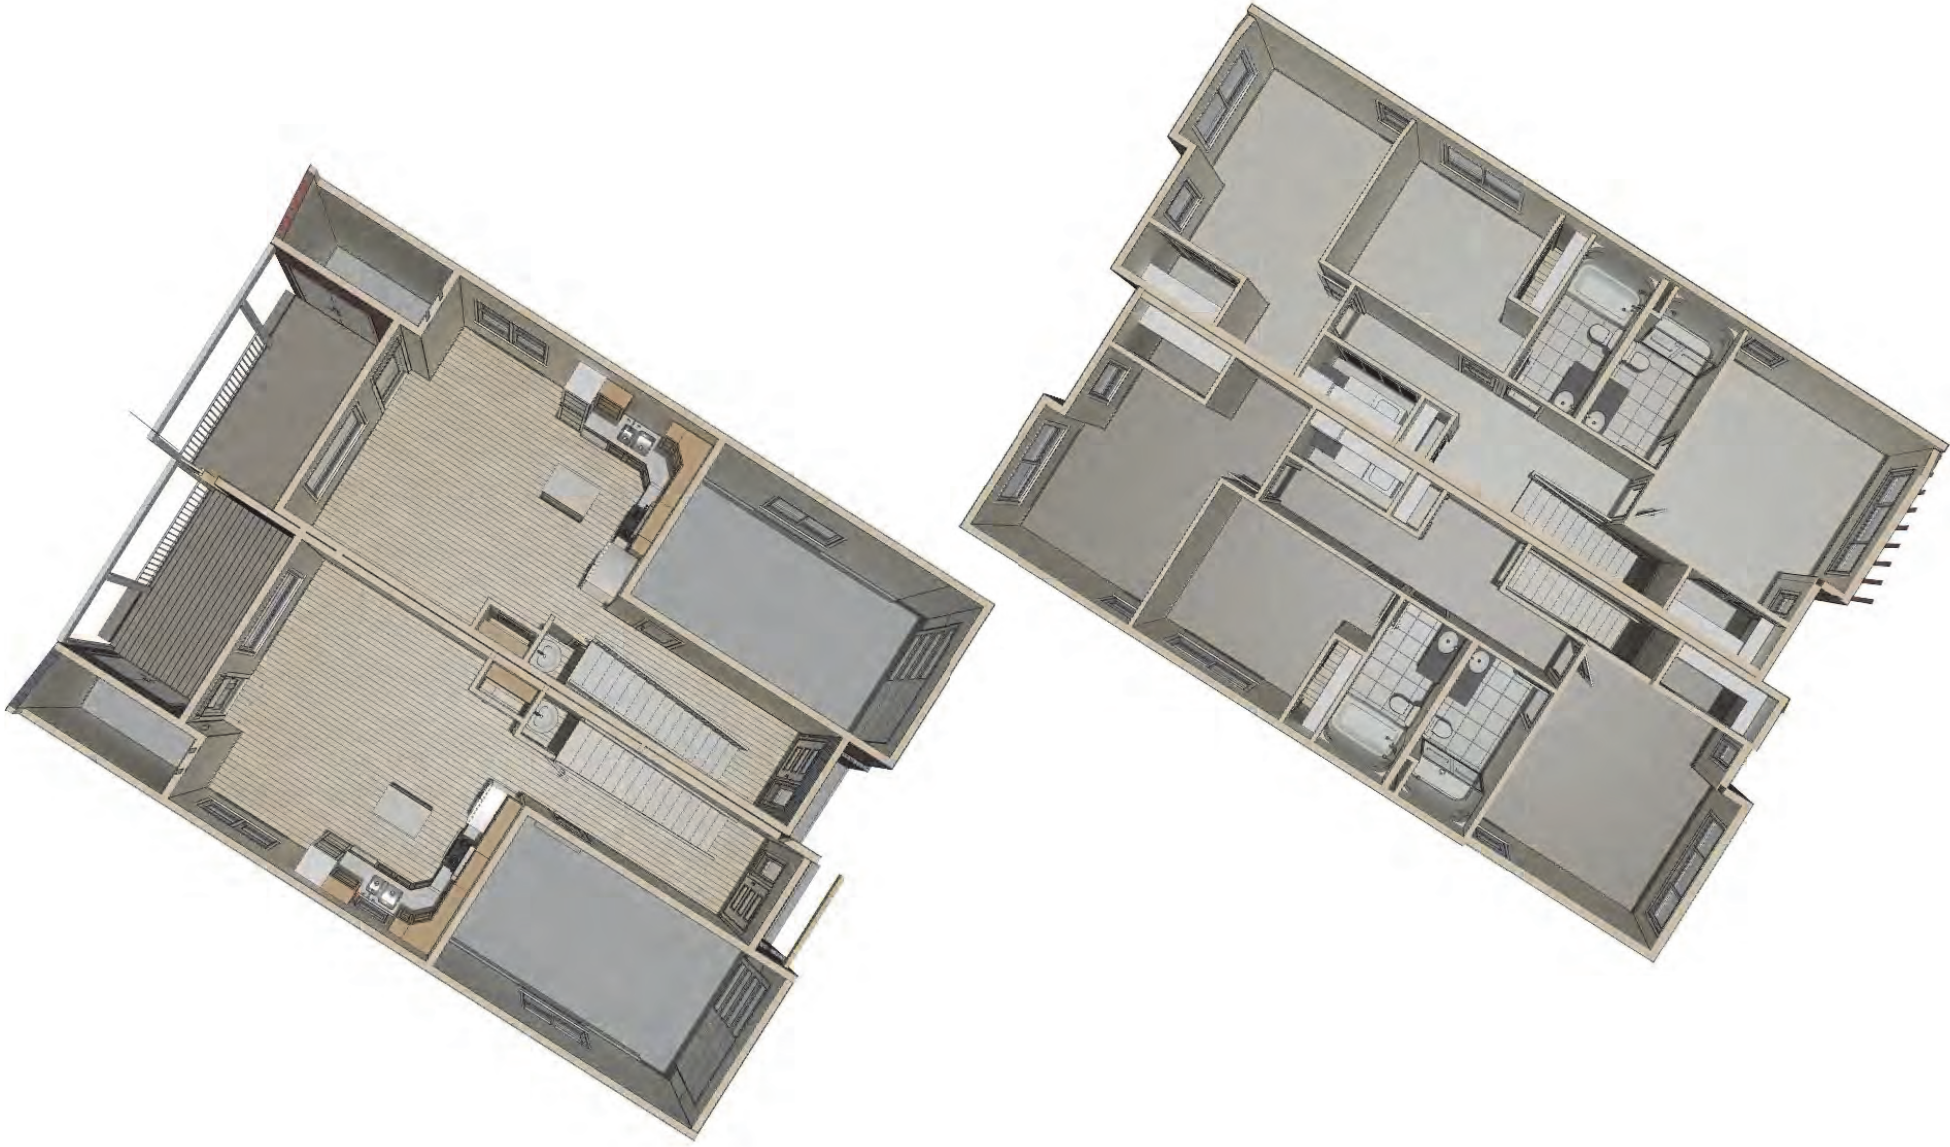


2nd Floor

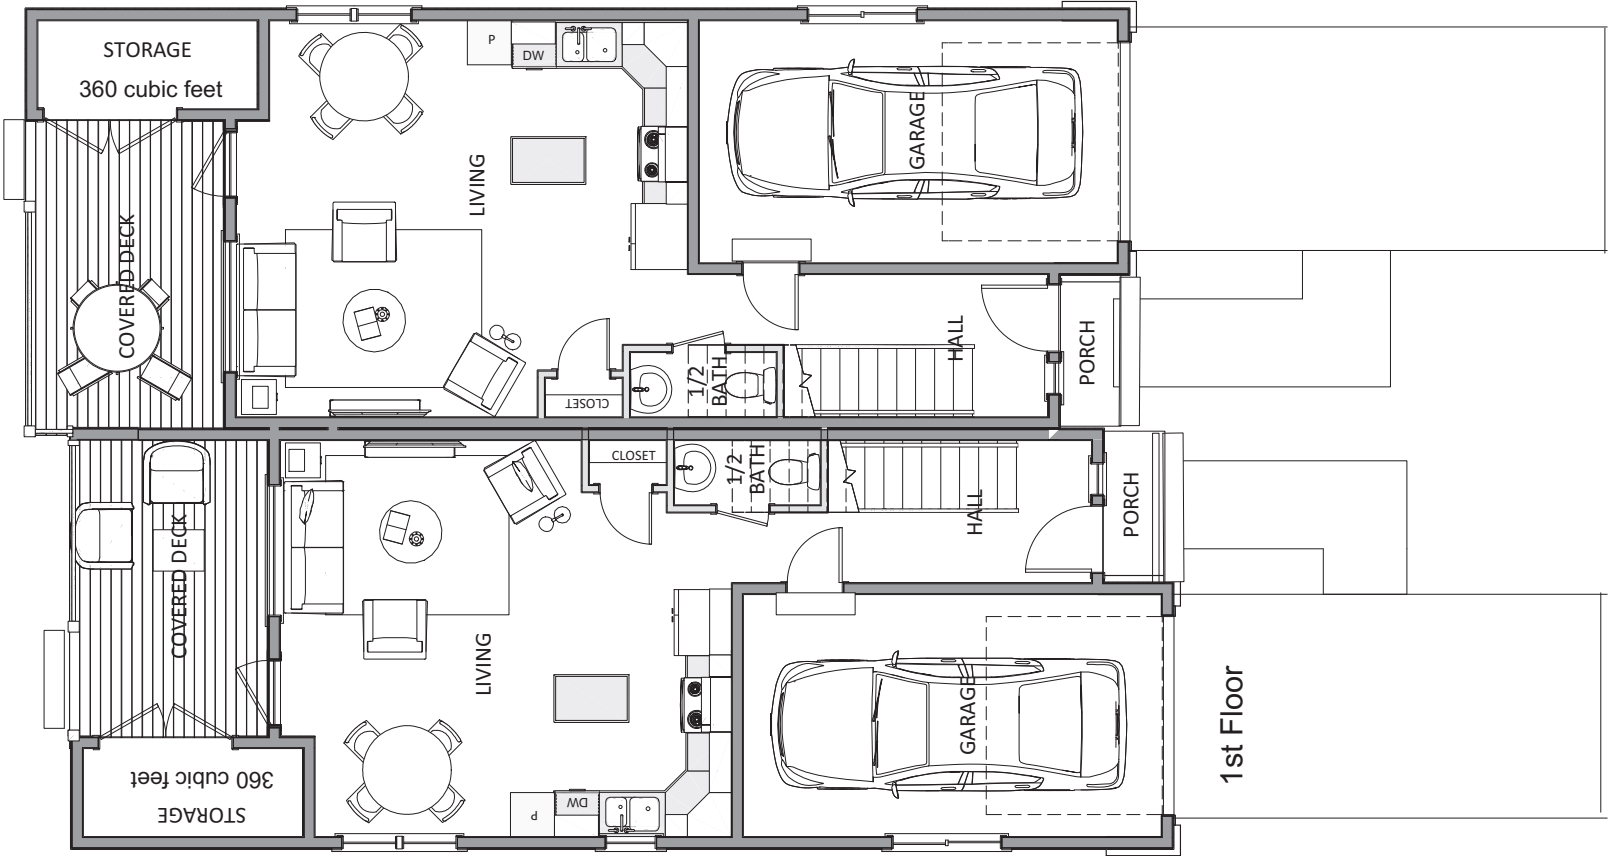


1st Floor


1/4" = 1'
if printed at 24"x36"

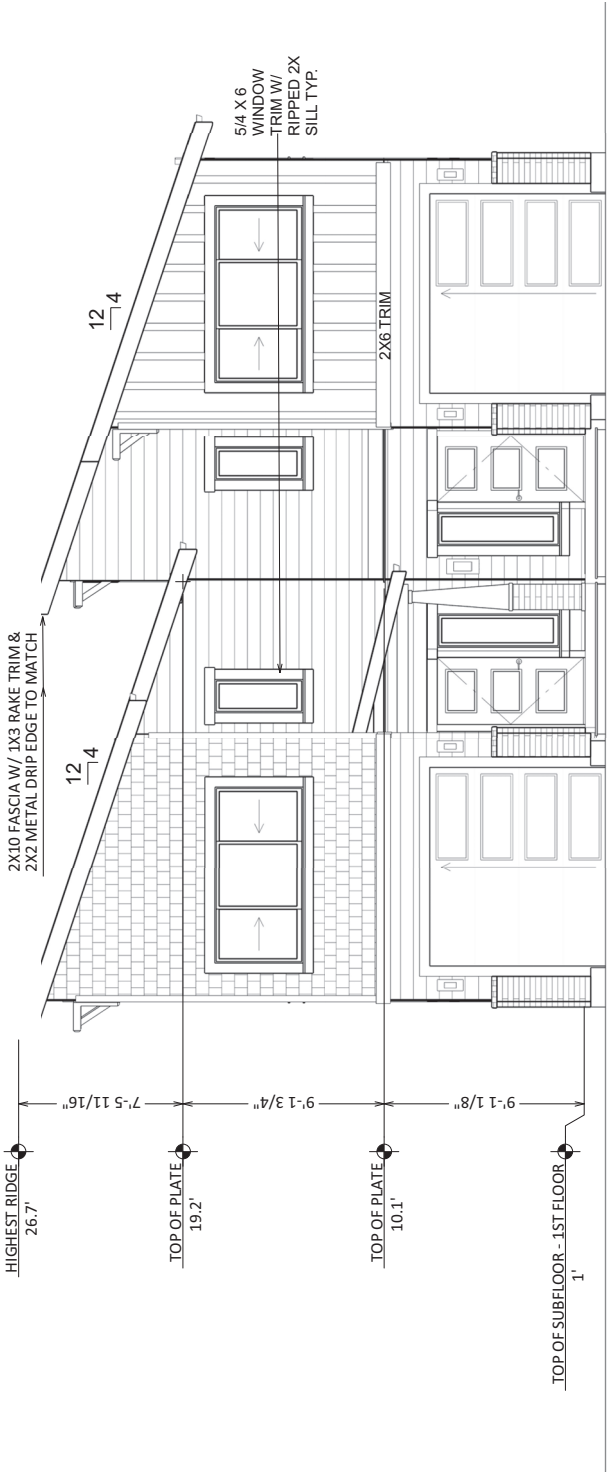


West Elevation

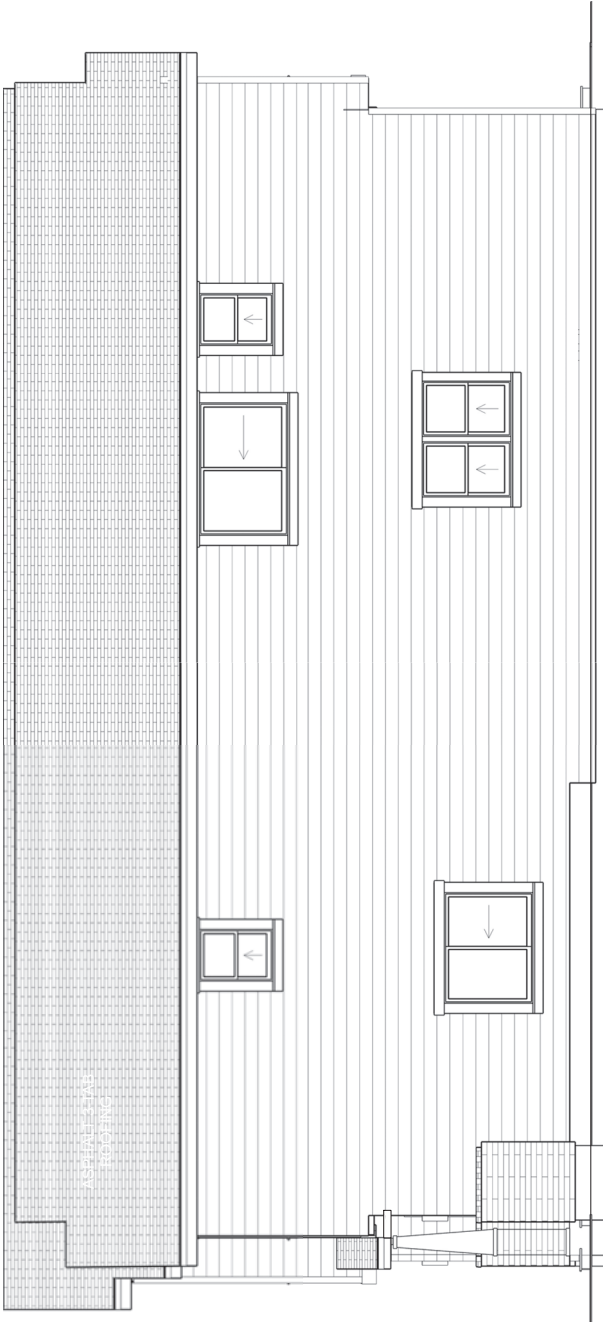


North Elevation

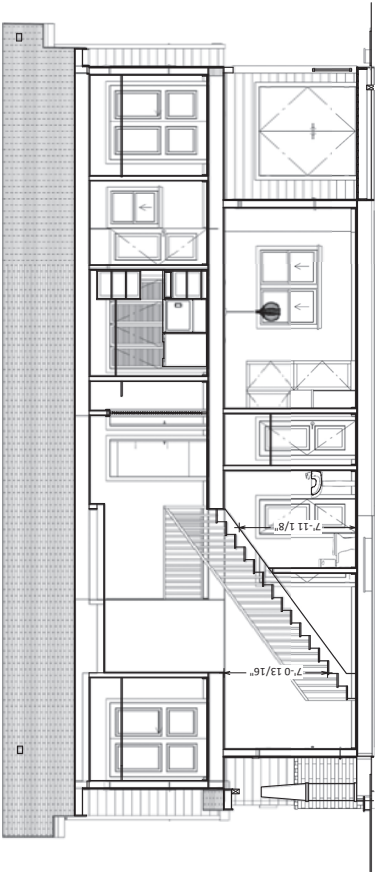

X-Section

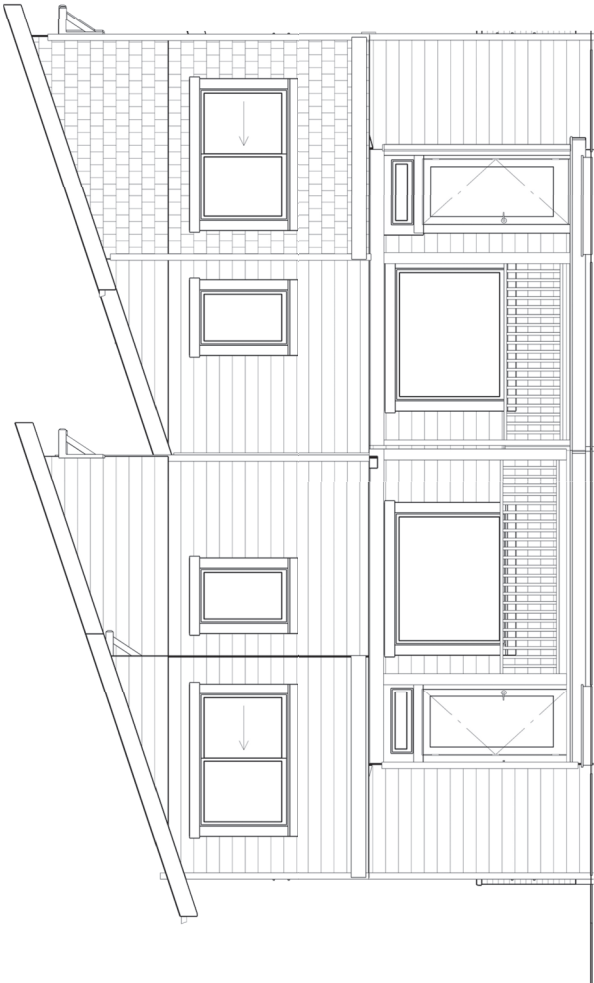

East Elevation

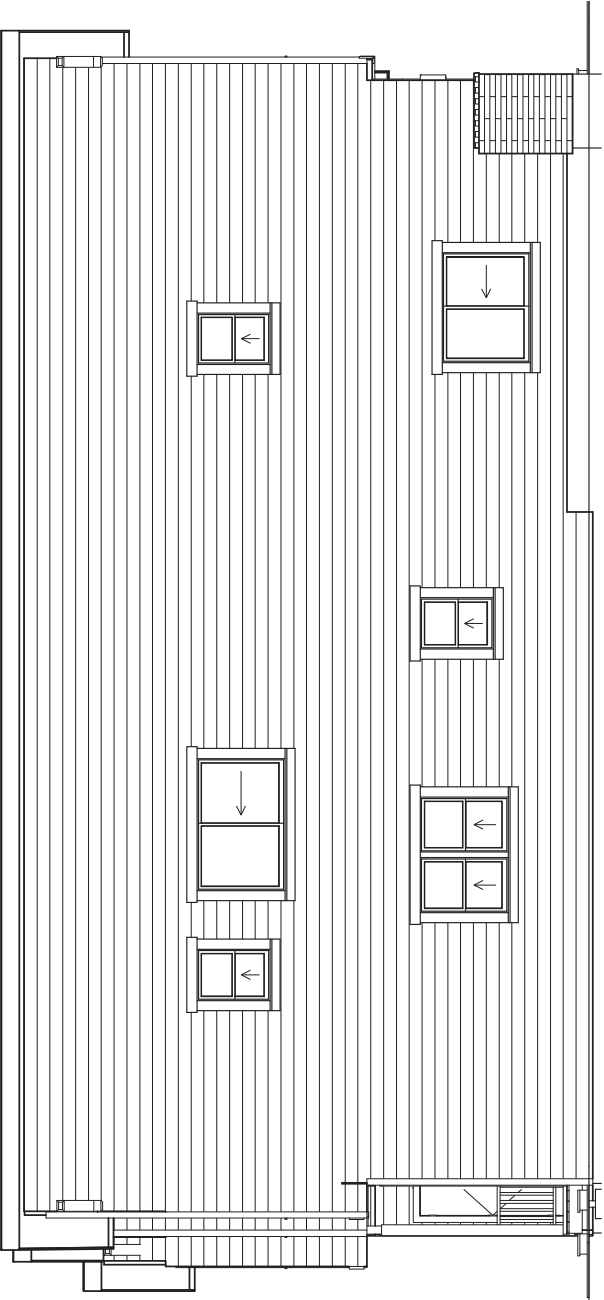

South Elevation

1/4" = 1'
if printed at 24"x36"

Northwest Lodge and Craftsman Style

- Natural Materials: Wood and stone are used which are elemental to both styles to harmonize with the environment.
- Maximizing Light: Large windows and open floor plans bring in natural light.
- Protection from Elements: Roof overhangs with knee braces and covered porches with stacked columns provide shelter from rain.
- Color Palettes: Earth tones like muted greens, browns, and grays are used, blending in with the landscape.

