




PINNACLE AT LIBERTY BAY PRD

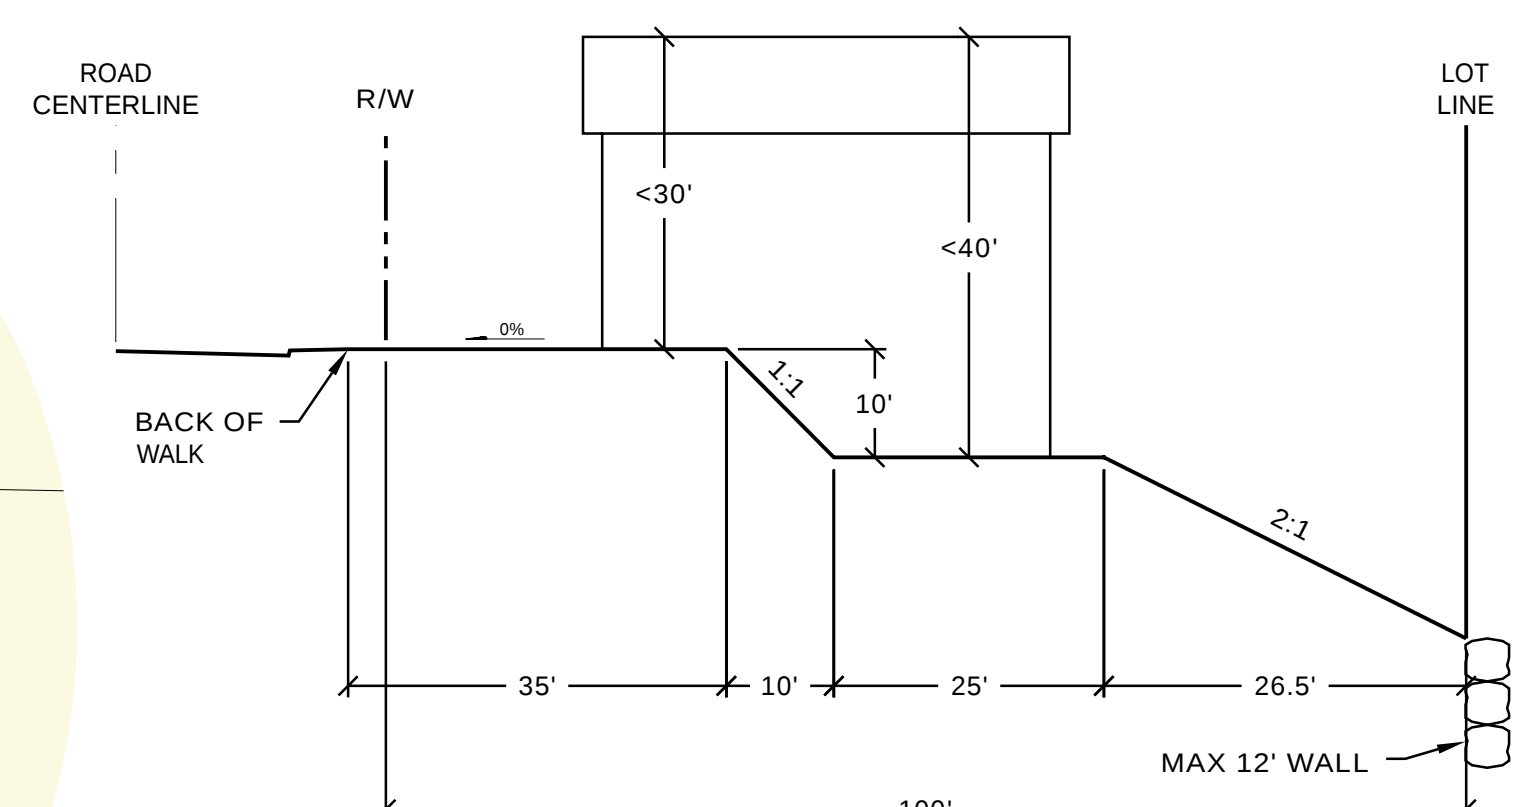


TYPICAL DAYLIGHT LOT CROSS SECTION
NOT TO SCALE

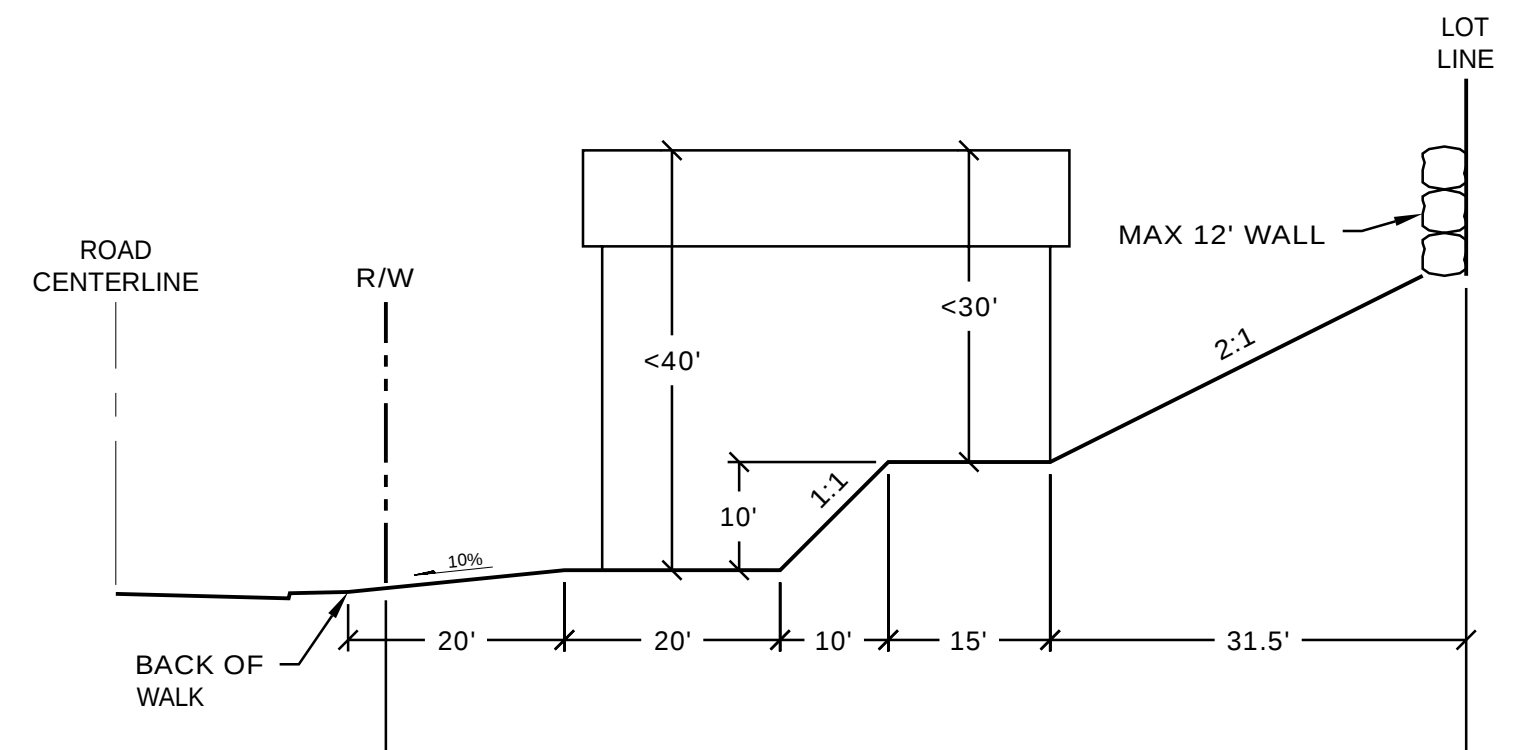

TYPICAL TUCK UNDER CROSS SECTION
NOT TO SCALE

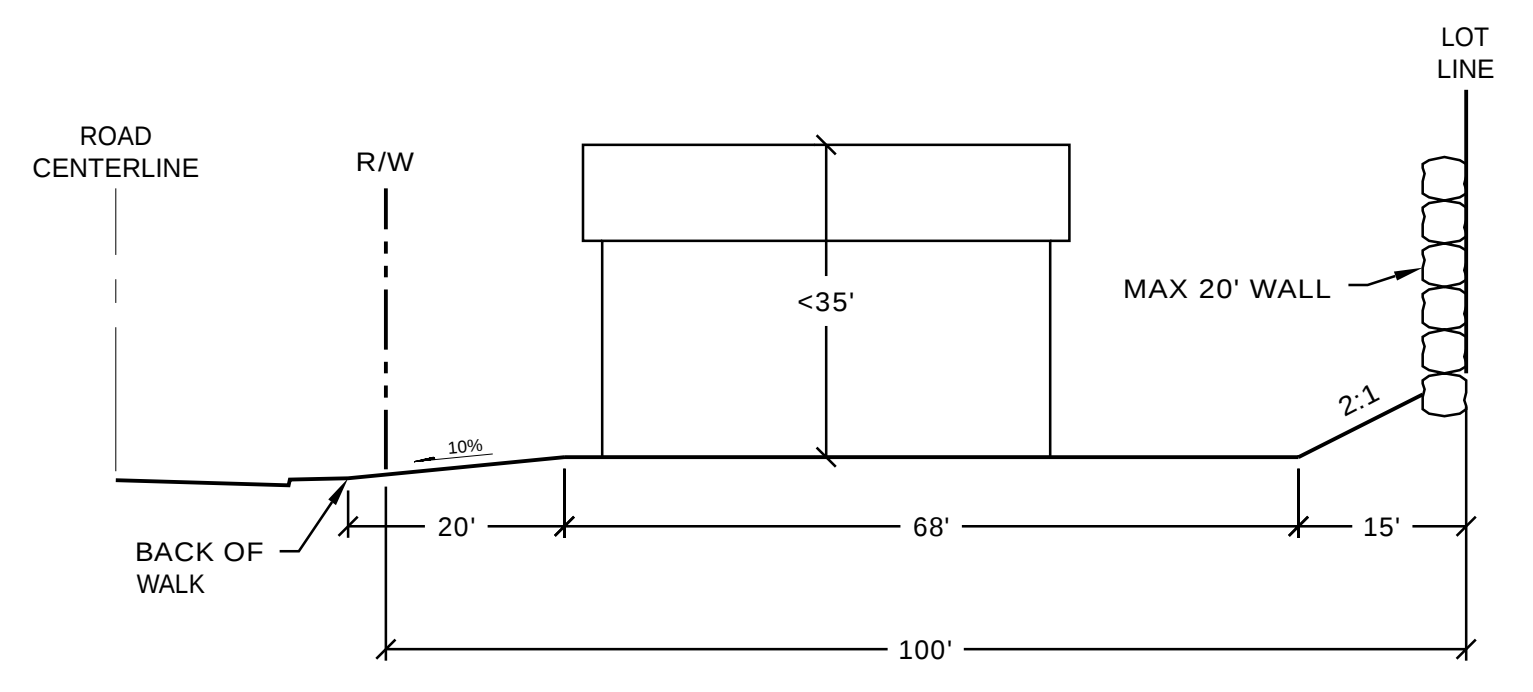

TYPICAL FLAT CROSS SECTION
NOT TO SCALE

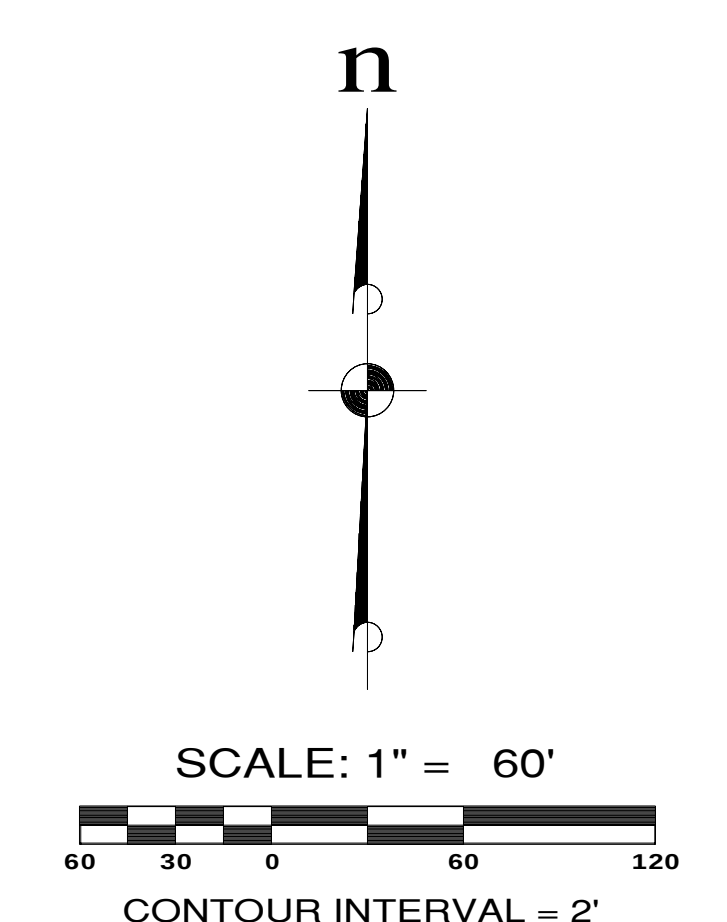

LEGEND

33 (1A)	LOT NUMBER HOUSE PLAN & ELEVATION	
DAYLIGHT LOTS	83	
TUCK UNDER LOTS	6	
FLAT LOTS	42	
TOTAL	137	

PHASE 1

DAYLIGHT LOTS	32
TUCK UNDER LOTS	4
FLAT LOTS	12
TOTAL	54

PHASE 2

DAYLIGHT LOTS	30
TUCK UNDER LOTS	2
FLAT LOTS	13
TOTAL	45


PHASE 3

DAYLIGHT LOTS	21
TUCK UNDER LOTS	0
FLAT LOTS	17
TOTAL	38


Pinnacle at Liberty Bay

Preliminary Architectural Elevations - July 15, 2025

PLAN 1

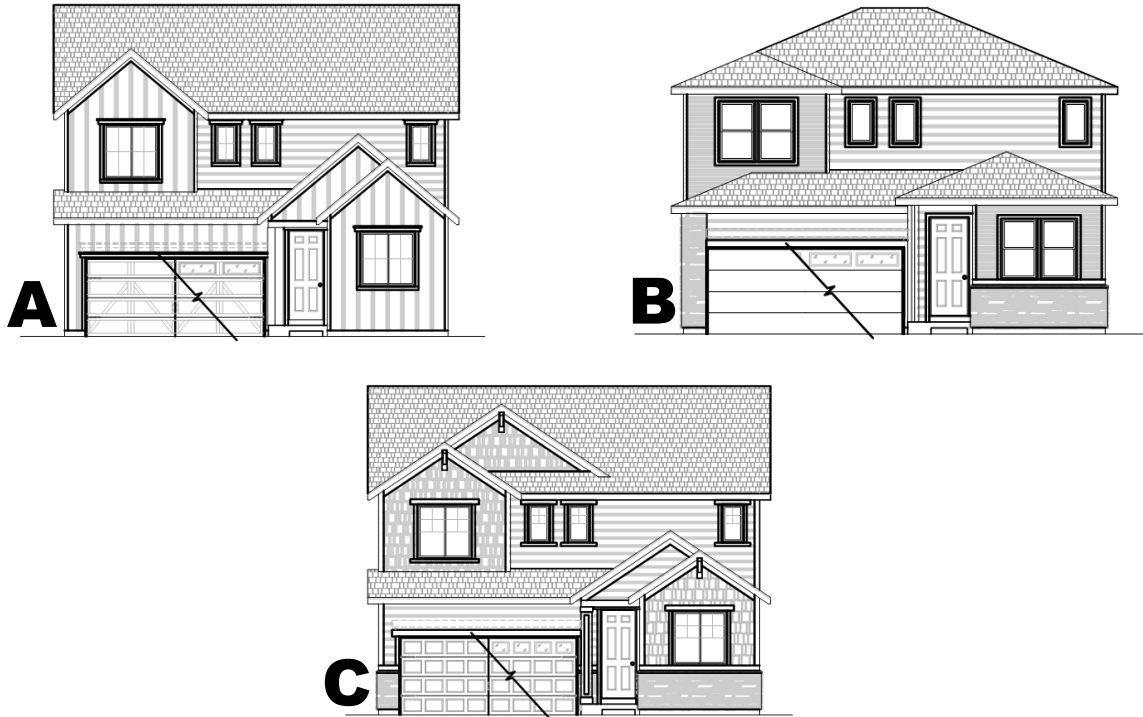


PLAN 2

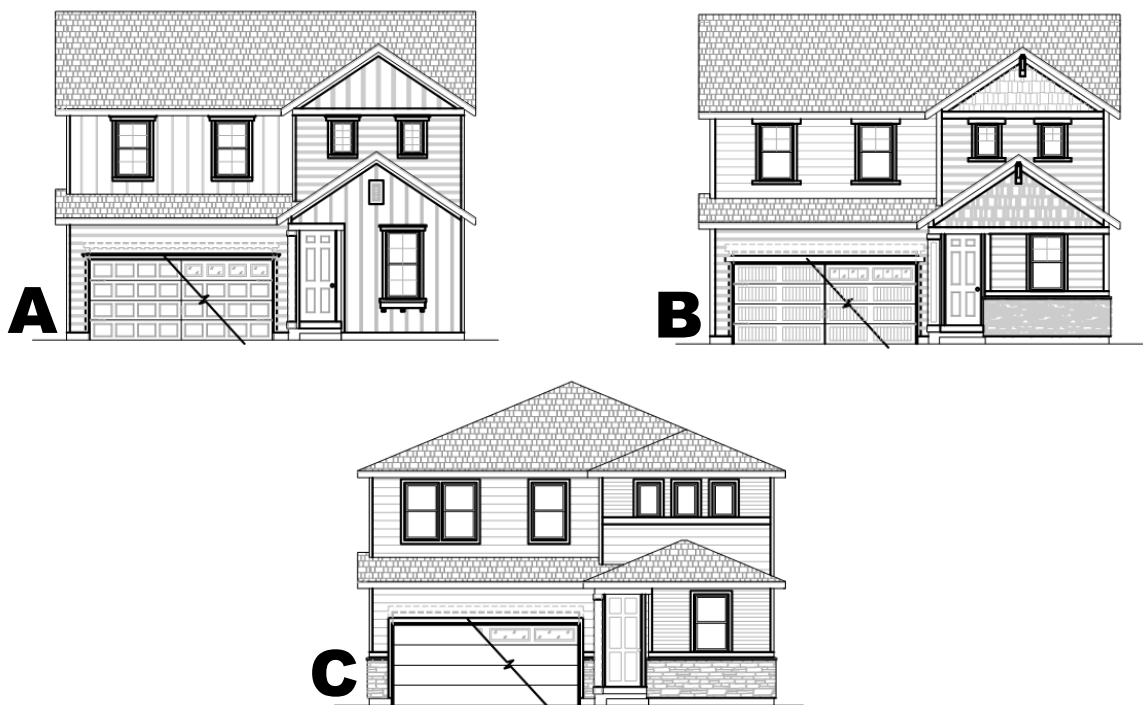

PLAN 3



PLAN 4

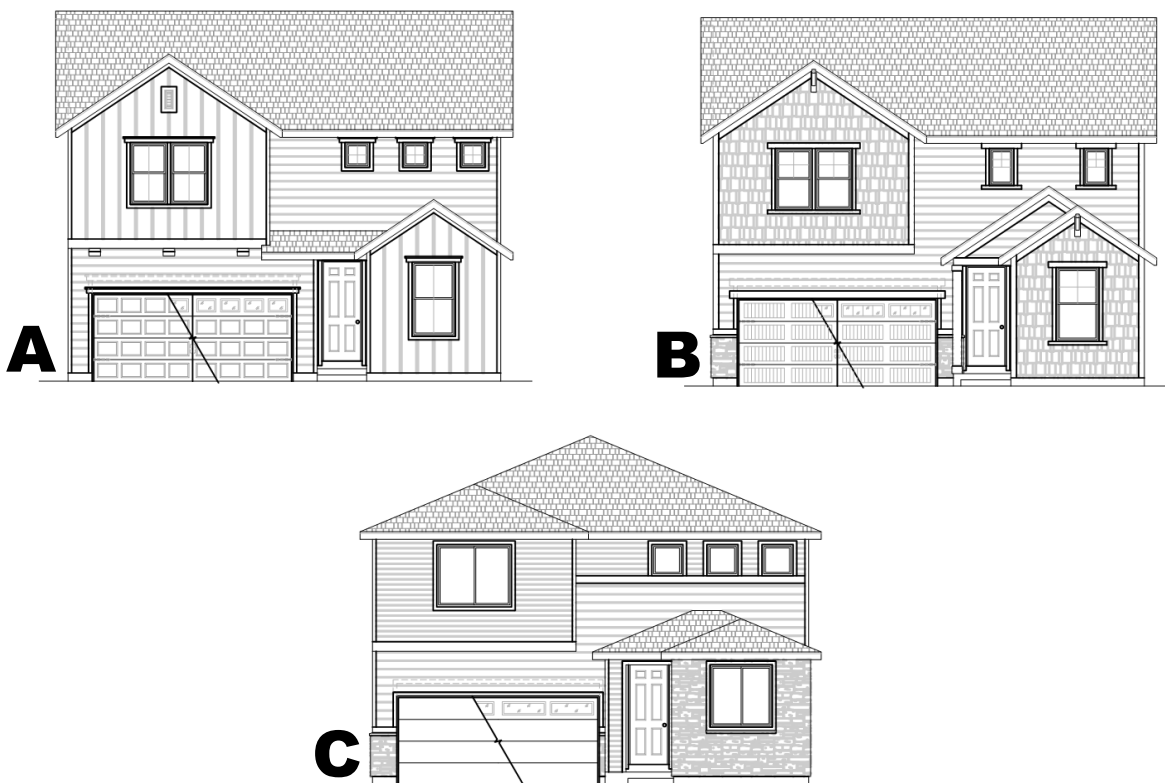

PLAN 6

